


HYDRO-BLOK®

PARTS CATALOG

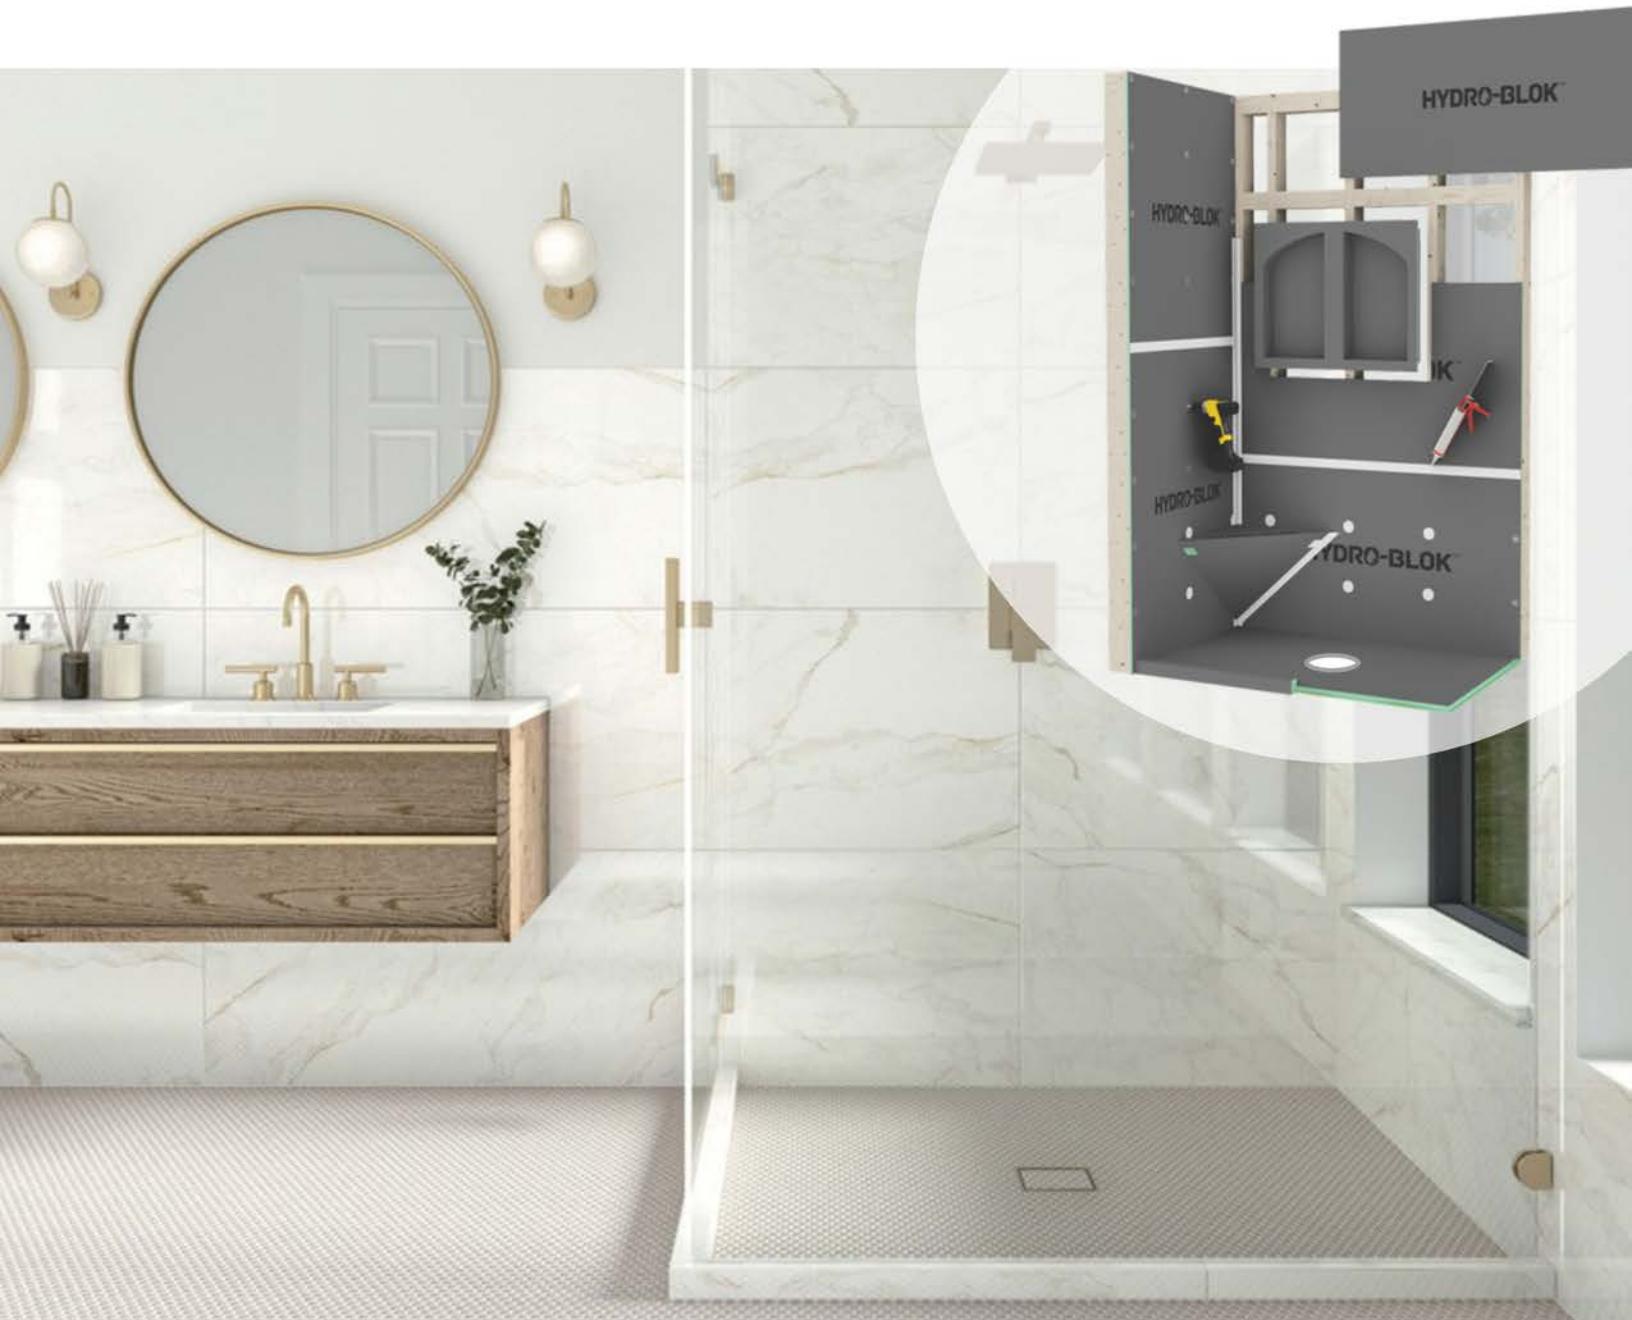

The BETTER Shower System



WALLBOARDS & BUILDING PANELS

1/8" THICKNESS


HBWB244818



NEW




1/4" THICKNESS

HBWB366014

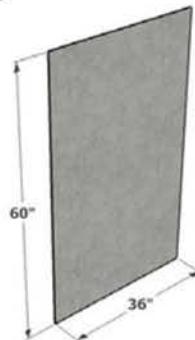


1/2" THICKNESS

HBWB366012, HBWB486412, HBWB489612

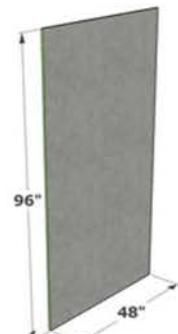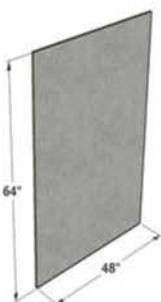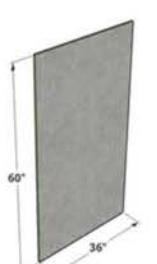


5/8" THICKNESS

HBWB366058

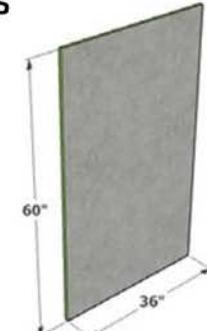


1" THICKNESS

HBWB36601

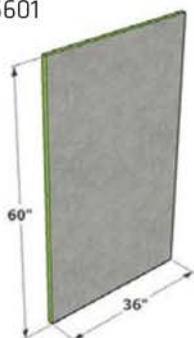


1 1/2" THICKNESS

HBWB3648112

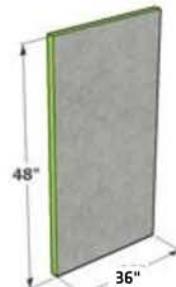

2" THICKNESS

HBWB48602

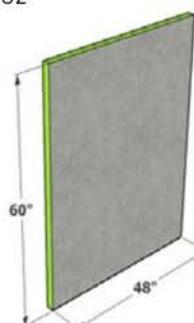

Notes

1. Installation to be completed in accordance with manufacture specifications
2. Drawings not to scale.

Hydro-Blok USA
6029 238th St SE, Woodinville, WA 98072
www.hydroblokusa.com
T:425-286-6840
F:425-286-6854


Wallboards/Panels
*See Above Drawings
For Part Numbers*



LOW-PROFILE SHOWER PANS


36" x 36"

HBLPSP3636

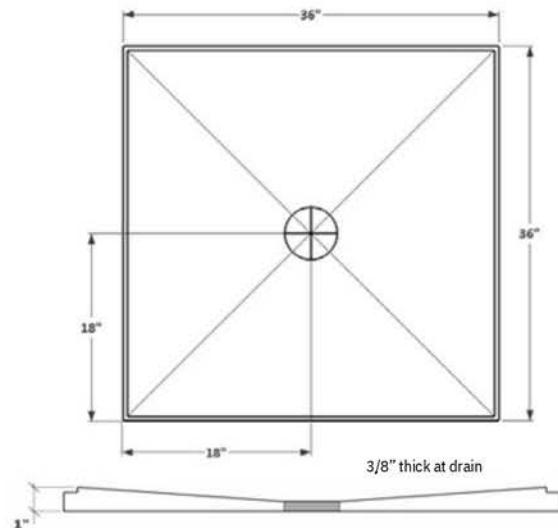


36" x 48"

HBLPSP3648

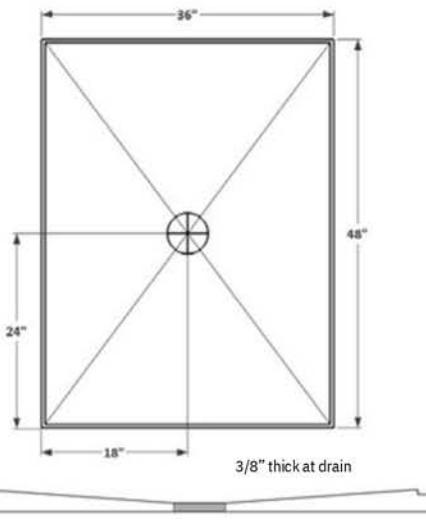


36" x 60"

HBLPSP3660

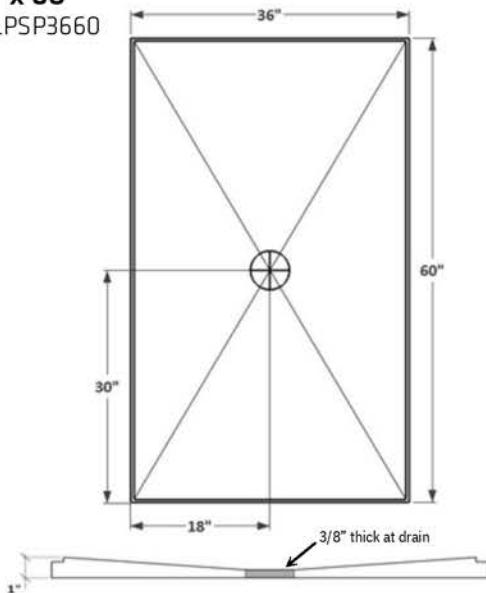


36" x 72"

HBLPSP3672

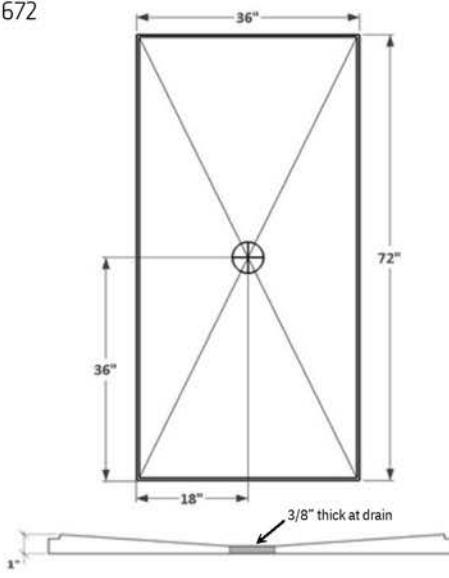

Notes

1. Installation to be completed in accordance with manufacture specifications.
2. Drawings not to scale.
3. Sloped at minimum 2% per foot to the drain.

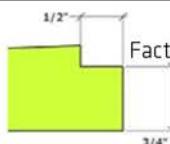

Factory Notch Size

Hydro-Blok USA
6029 238th St SE, Woodinville, WA 98072
www.hydroblokusa.com
T:425-286-6840
F:425-286-6854

36" Shower Pans

Part Number


HBLPSP3636 HBLPSP3672
HBLPSP3660 HBLPSP3648



LOW-PROFILE SHOWER PANS


48" x 48"

HBLPSP4848

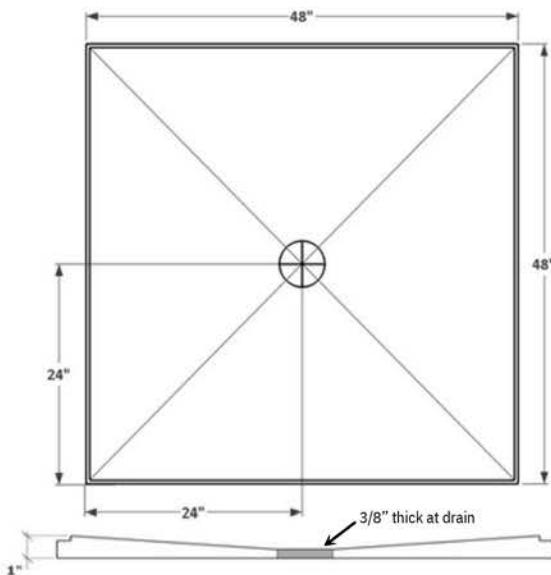


48" x 60"

HBLPSP4860

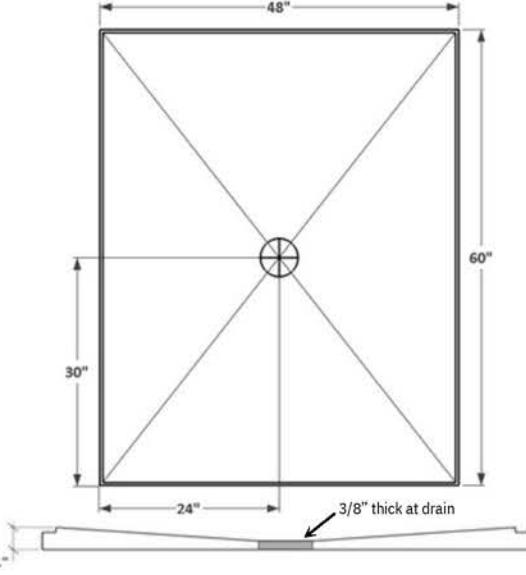


48" x 72"

HBLPSP4872

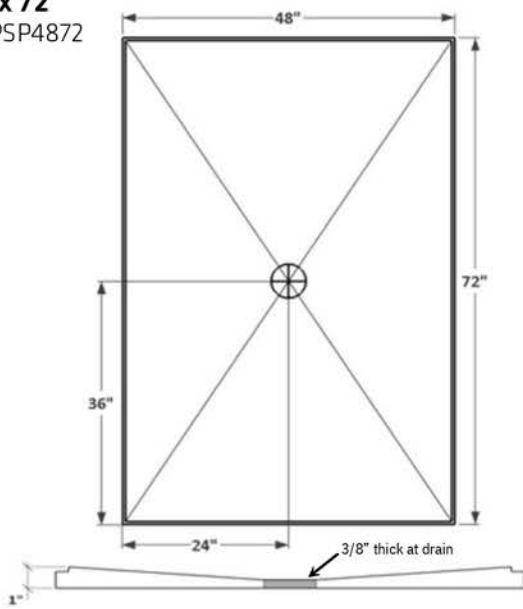


48" x 84"

HBLPSP4884

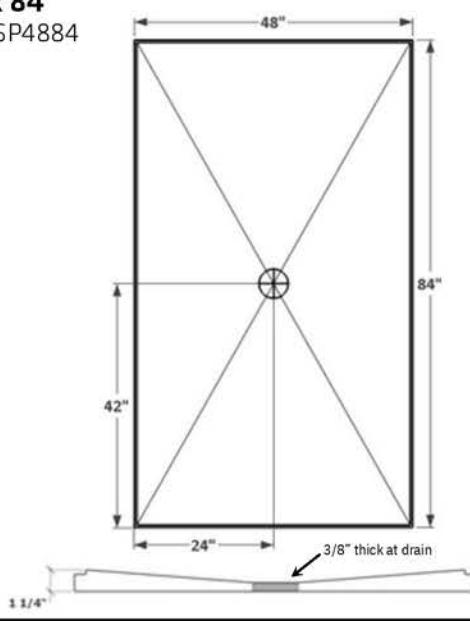

Notes

1. Installation to be completed in accordance with manufacture specifications.
2. Drawings not to scale.
3. Sloped at minimum 2% per foot to the drain.

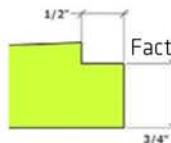

Factory Notch Size

Hydro-Blok USA
6029 238th St SE, Woodinville, WA 98072
www.hydrobokusa.com
T:425-286-6840
F:425-286-6854

48" Shower Pans

Part Number


HBLPSP4848 HBLPSP4884
HBLPSP4860 HBLPSP4872



LOW-PROFILE SHOWER PANS


60" x 60"

HBLPSP6060

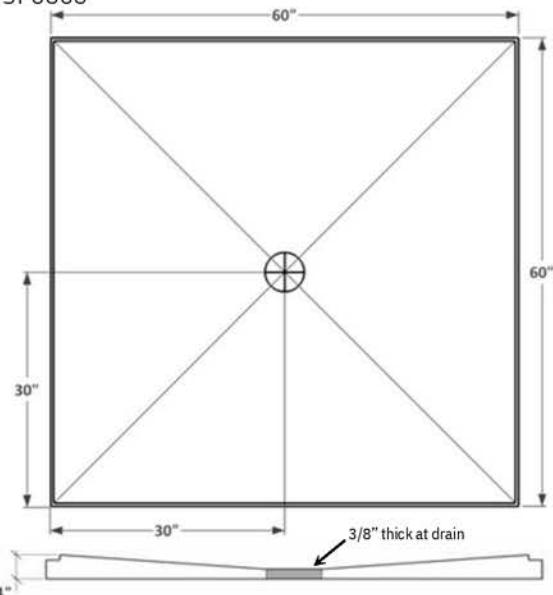


60" x 72"

HBLPSP6072

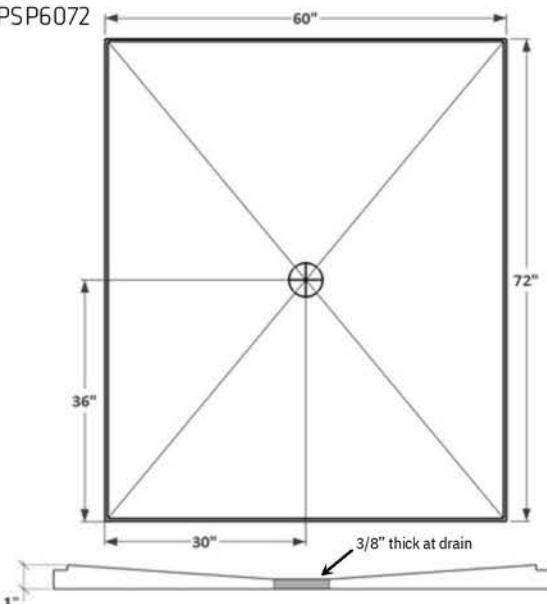


60" x 84"

HBLPSP6084

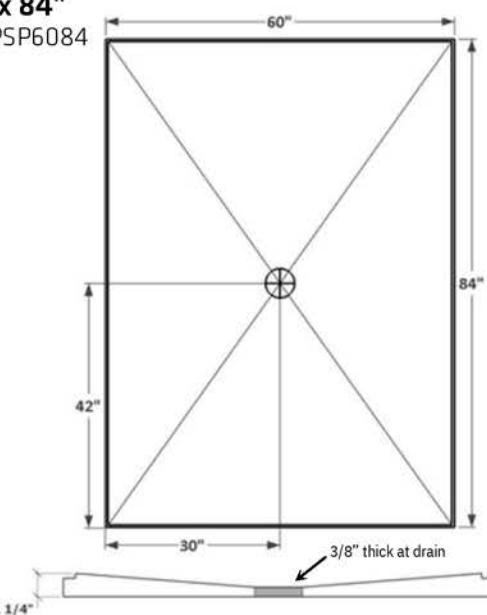


72" x 72"

HBLPSP7272

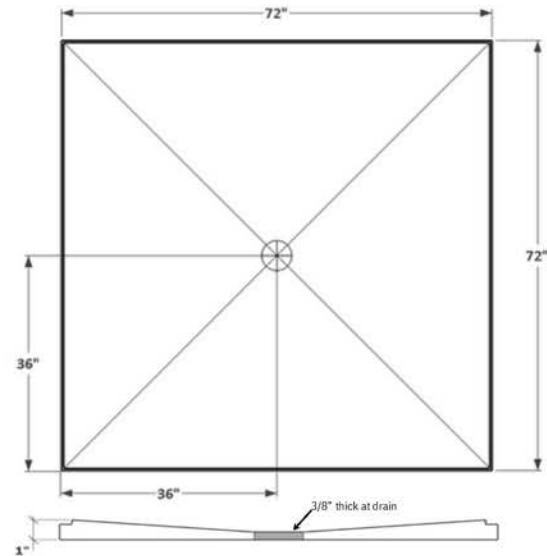

Notes

1. Installation to be completed in accordance with manufacture specifications.
2. Drawings not to scale.
3. Sloped at minimum 2% per foot to the drain.

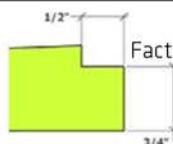

Factory Notch Size

Hydro-Blok USA
6029 238th St SE, Woodinville, WA 98072
www.hydrobokusa.com
T:425-286-6840
F:425-286-6854


Part Number
HBLPSP6060
HBLPSP6072
HBLPSP6084
HBLPSP7272



OFF-SET DRAIN SHOWER PANS

LOW-PROFILE 36" x 72" Off-Set Drain


HBLPSP3672OD

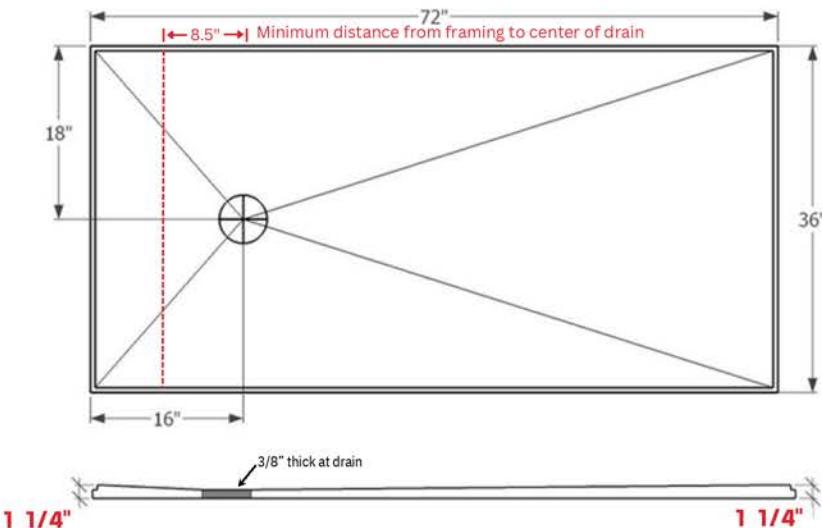

CLASSIC 36" x 72" Off-Set Drain


HBSP3672OD

*Classic Pan allows drain pipe location closer to side wall

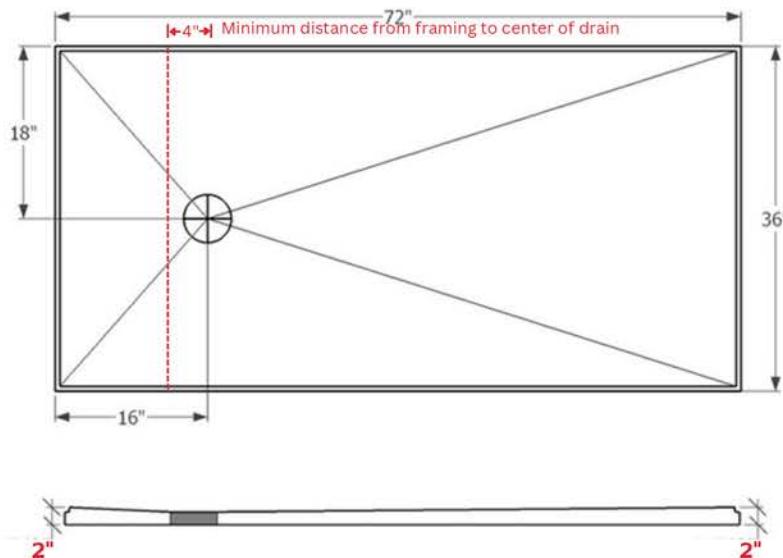

Notes

1. Installation to be completed in accordance with manufacturer specifications.
2. Drawings not to scale.
3. Sloped at minimum 2% per foot to the drain.

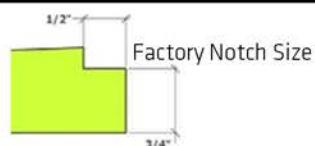

Hydro-Blok USA
6029 238th St SE, Woodinville, WA 98072
www.hydroblokusa.com
T:425-286-6840
F:425-286-6854

Shower Pans


Part Number
HBLPSP3672OD
HBSP3672OD



LOW-PROFILE EXTENSIONS & RAMP


12" x 72" Extension

HBLPSPE1272

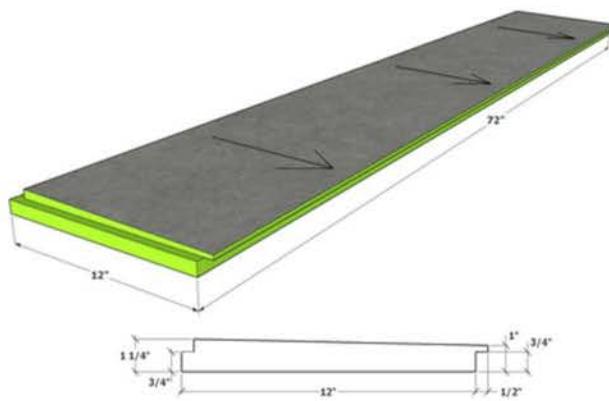


24" x 48" Extension

HBLPSPE2448

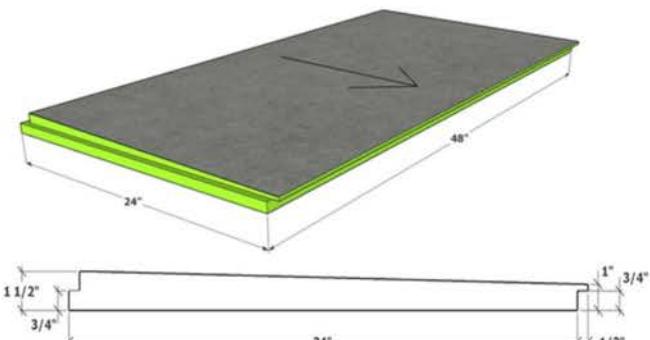

10" x 72" Ramp

HBLPSR1072

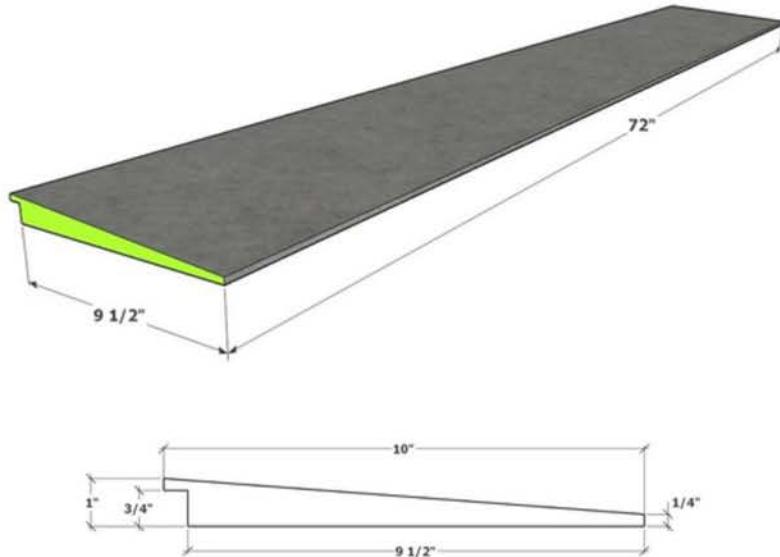

Notes

1. Installation to be completed in accordance with manufacture specifications.
2. Drawings not to scale.
3. Extensions are sloped at minimum 2% per foot to the drain.
4. Ramps are ADA compliant

Hydro-Blok USA
6029 238th St SE, Woodinville, WA 98072
www.hydroblokusa.com
T:425-286-6840
F:425-286-6854

Extensions & Ramp


Part Number
HBLPSPE1272
HBLPSPE2448
HBLPSR1072



LOW-PROFILE SHOWER CURB


60" STANDARD

HBSC60

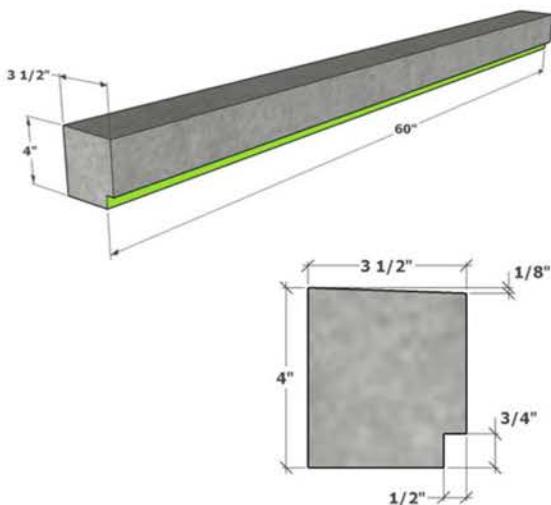


84" STANDARD

HBSC84

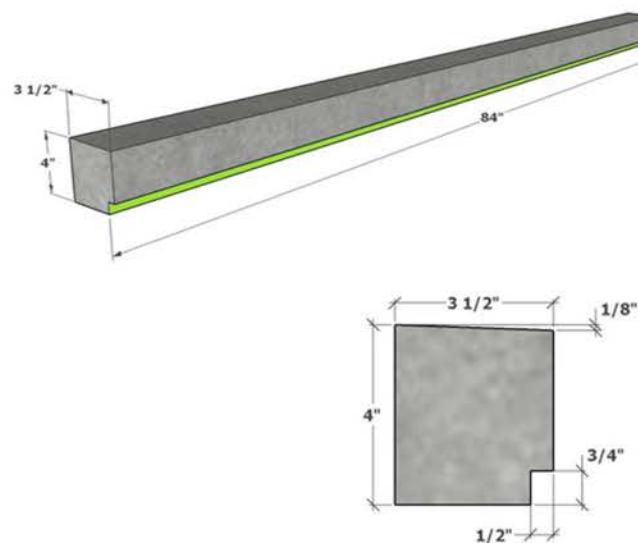


60" MINI

HBSCM60

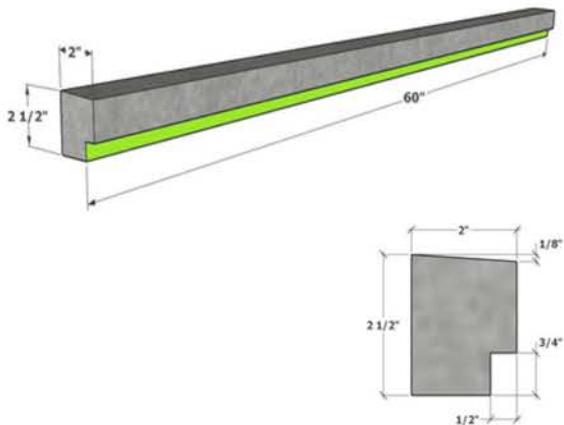

84" MINI

HBSCM84

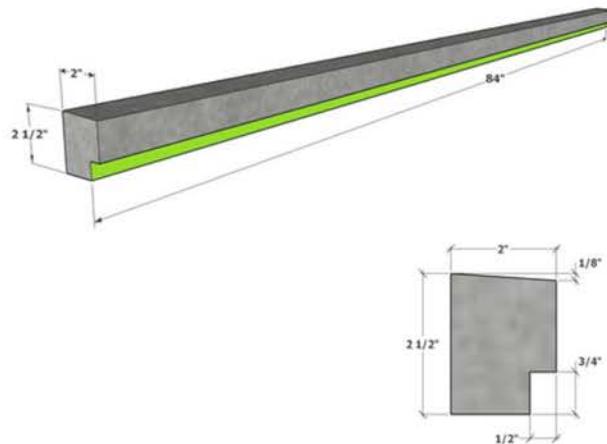

Notes

1. Installation to be completed in accordance with manufacture specifications.
2. Drawings not to scale.

Hydro-Blok USA
6029 238th St SE, Woodinville, WA 98072
www.hydrobokusa.com
T:425-286-6840
F:425-286-6854


Shower Curbs

Part Number
HBSC60 **HBSC84**
HBSCM60 **HBSCM84**




SOAP NICHES


32" x 16"
HBRDWSN3216

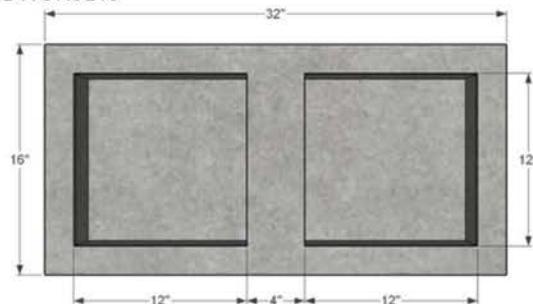

16" x 16"
HBRSN1616

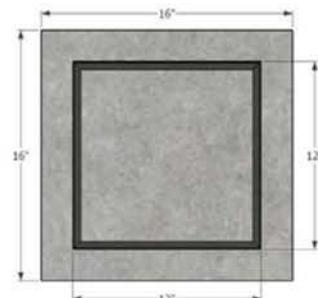

16" x 28"
HBRSN1628

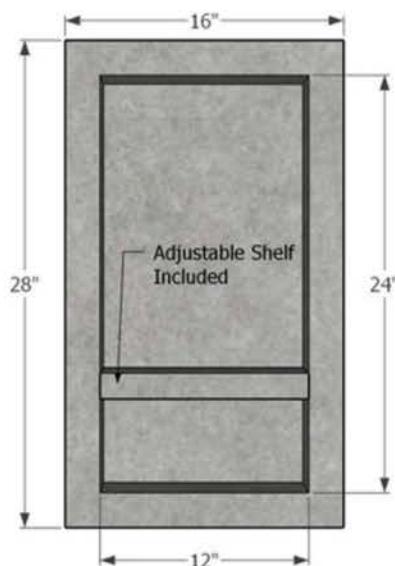

Notes

1. Installation to be completed in accordance with manufacture specifications.
2. Drawings not to scale.

Hydro-Blok USA
6029 238th St SE, Woodinville, WA 98072
www.hydrobokusa.com
T:425-286-6840
F:425-286-6854

Shower Niches


Part Number
HBRDWSN3216
HBRSN1616
HBRSN1628




BUILDING BOARD BENCH

BUILDING BOARD BENCH


HBWB3648112

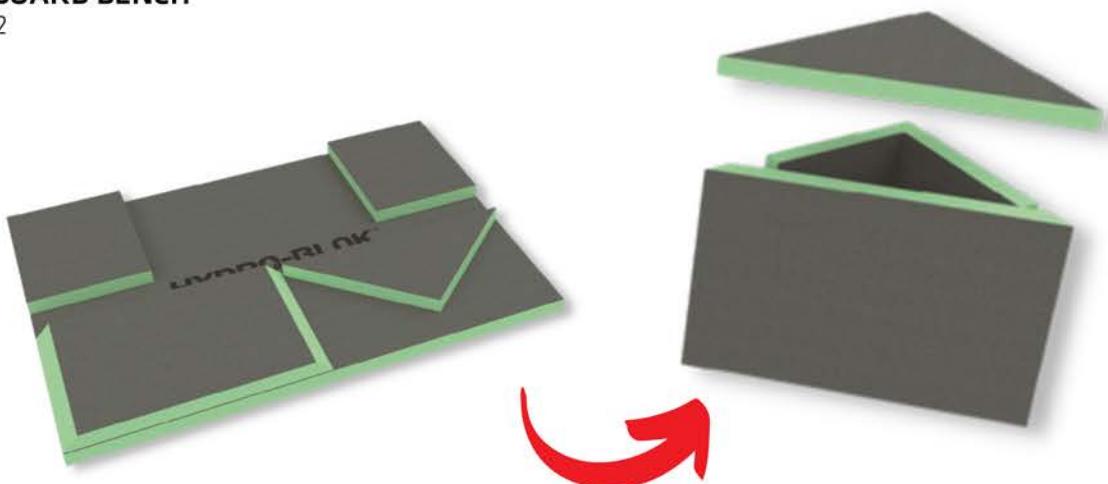

MEDIUM BENCH

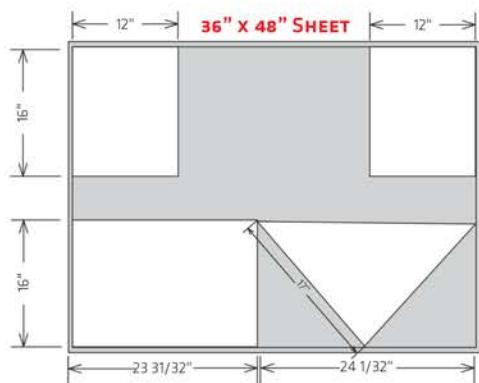

LARGE BENCH

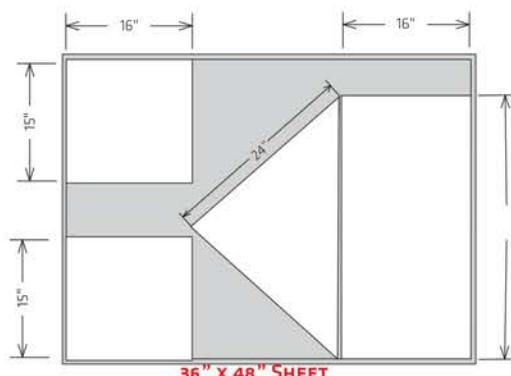

HYDRO-BLOK's 1 1/2" Building Board is available in 3' x 4' sizing to make it easier than ever to add custom features in your new HYDRO-BLOK shower. Custom shower benches are in high demand and they are easier and more cost-effective than ever before with this new building board size. Add a space-saving corner bench in two sizes using only ONE sheet of HYDRO-BLOK 1 1/2" 3' x 4' Building Board or use two sheets to build a box-style shower bench

Notes

1. Installation to be completed in accordance with manufacture specifications.
2. Drawings not to scale.

Hydro-Blok USA
6029 238th St SE, Woodinville, WA 98072
www.hydroblokusa.com
T:425-286-6840
F:425-286-6854


Benches
Part Number
HBWB3648112



BENCHES & SHAMPOO CADY

LARGE SUSPENDED BENCH


HBSBL

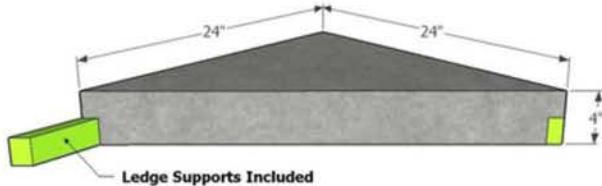

Ledge Supports Included

MEDIUM SUSPENDED BENCH


HBSBM

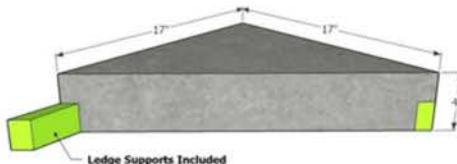

Ledge Supports Included

LARGE DIAMOND BENCH


HBDBL

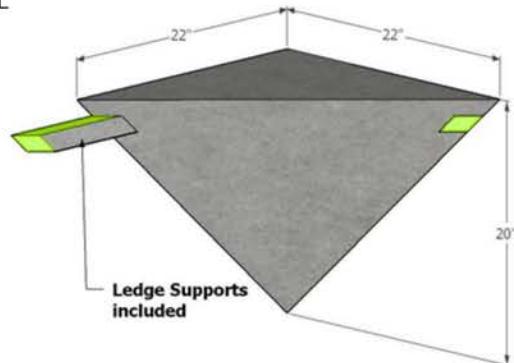

Ledge Supports included

MEDIUM DIAMOND BENCH


HBDBM

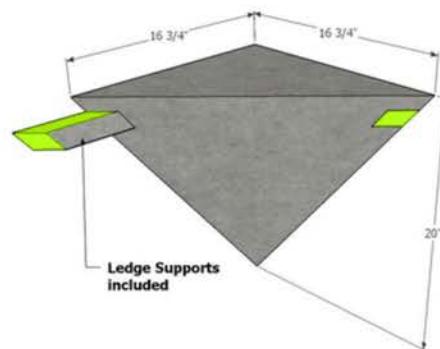

Ledge Supports included

DIAMOND SHAMPOO CADY

HBDSCL

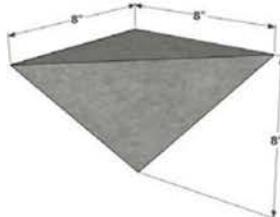

Notes

1. Installation to be completed in accordance with manufacture specifications.
2. Drawings not to scale.

Hydro-Blok USA
6029 238th St SE, Woodinville, WA 98072
www.hydroblokusa.com
T:425-286-6840
F:425-286-6854

Benches


Part Number
HBSBL HBSBM
HBDBL HBDBM
HBDSCL



SINGLE SLOPE SHOWER PANS


36" x 60"

HBSSSP3660

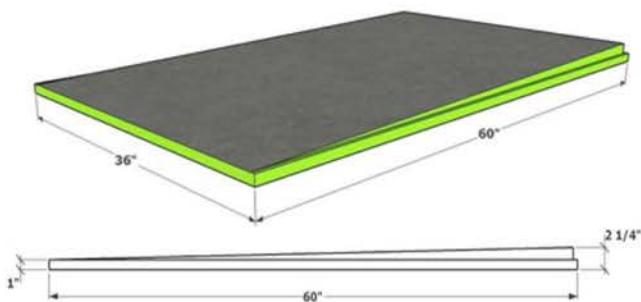


60" x 36"

HBSSSP6036

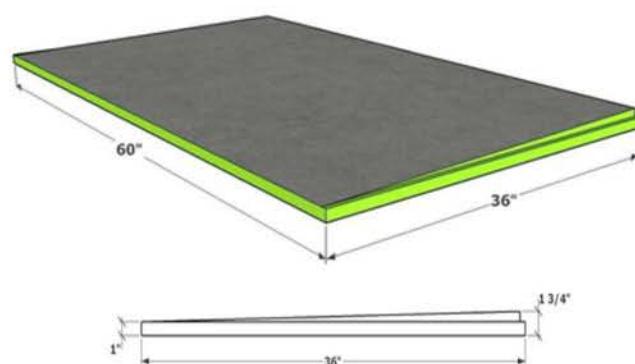


48" x 72"

HBSSSP4872

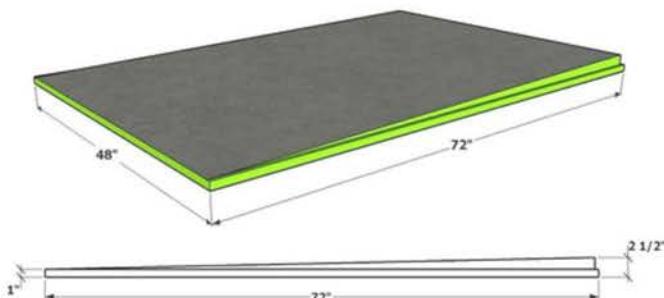

72" x 48"

HBSSSP7248

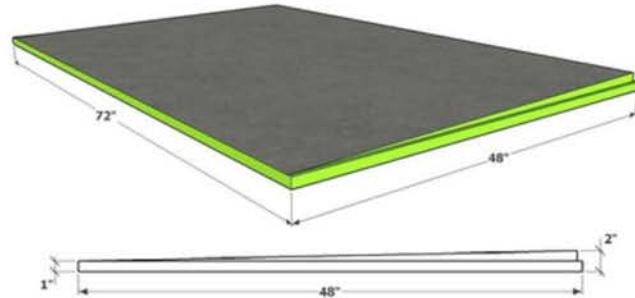

Notes

1. Installation to be completed in accordance with manufacture specifications.
2. Drawings not to scale.
3. Sloped at 1/4" per foot to the drain.
4. Line Drain will attach to pan on thin edge. Underlined dimension in pan part number indicates edge for drain attachment.

Hydro-Blok USA
6029 238th St SE, Woodinville, WA 98072
www.hydroblokusa.com
T:425-286-6840
F:425-286-6854

Single Slope Pans


Part Number
HBSSSP3660 **HBSSSP6036**
HBSSSP4872 **HBSSSP7248**

SINGLE SLOPE SHOWER SIDE EXTENSION & LINE DRAIN KIT



18" x 72" Extension


HBSSSPE1872

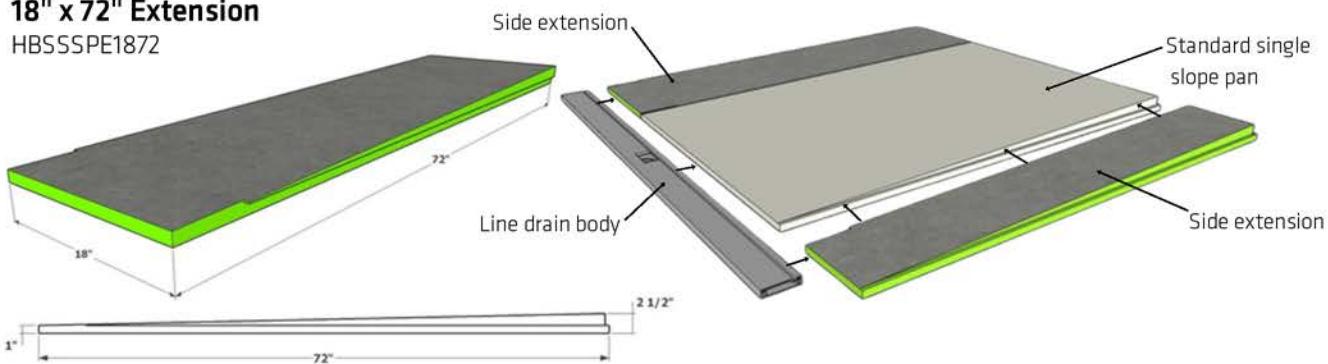

Side extensions are pre-notched for extending either side of any standard single slope pan for use with line drain


72" x 12" Extension

HBSSSPE7212

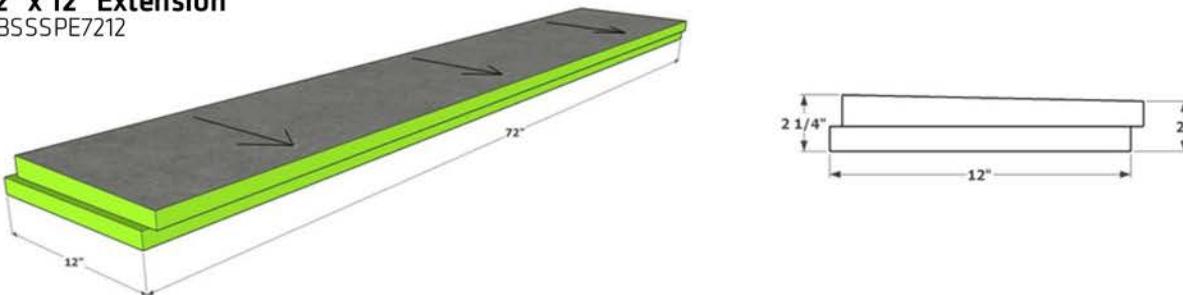

LINEAR DRAIN

HBLD73

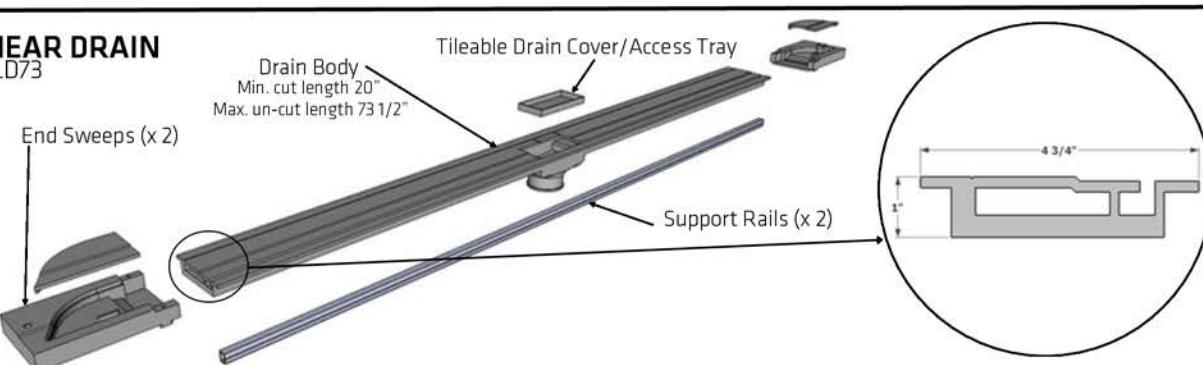

Note: Drain Kit includes additional parts necessary for installation that are not pictured here. For applications over 73 1/2" length, multiple drains can be joined together with an optional coupler.

Notes

1. Installation to be completed in accordance with manufacturer specifications.
2. Drawings not to scale.
3. Sloped at 1/4" per foot to the drain.
4. Line Drain will attach to pan on thin edge. Underlined dimension in pan part number indicates edge for drain attachment.

Hydro-Blok USA
6029 238th St SE, Woodinville, WA 98072
www.hydroblokusa.com
T:425-286-6840
F:425-286-6854

Side Extension

Part Number
HBSSSPE1872
HBSSSPE7212
HBLD73



SUBFLOOR LOWERING KIT

HBFJLK by



Subfloor Lowering Kit Includes:

- 15 Joist Brackets
- 6 Wall Brackets
- 81 Wood Screws
- 36 Joist Hanger Nails


Max Bracket Spacing 36" OC

2x4's, subflooring & subfloor adhesive not included




Quickly lower your subfloor for a low profile, curbless ADA, or barrier free shower

- One kit recesses up to 24 sq ft
- Perfect for I-Joists or dimensional lumber because brackets attach to the top chord of joists and studs at parallel walls
- Wall brackets can be modified for different situations
- Achieves L/360 or better deflection rating with a live load of 40 PSF and dead load of 20 PSF

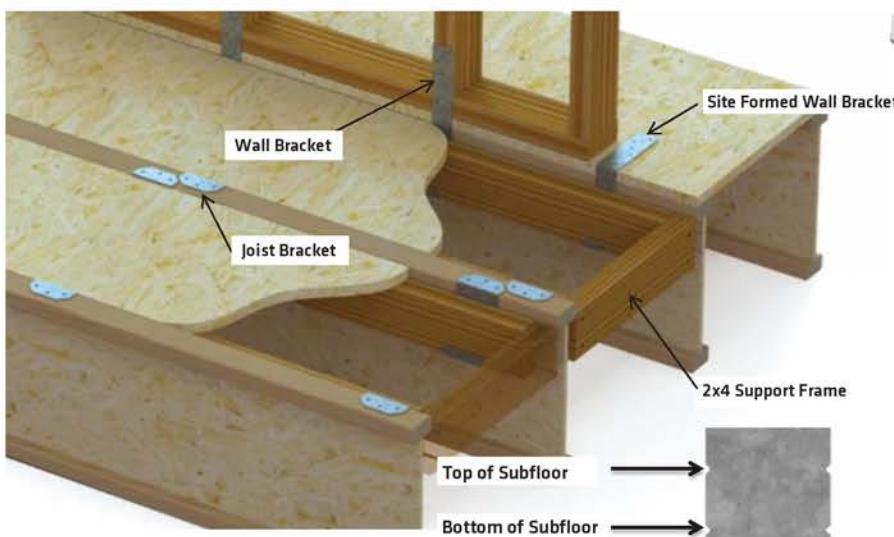

15 JOIST BRACKETS

Install with Included 1-5/8" Wood Screws

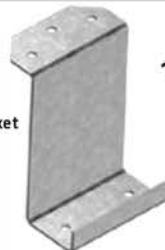

6 WALL BRACKETS

Install with Included 1-1/2" Wood Screws



Installation

1. Remove subfloor to walls and joists as needed. Sub-floor should not overhang the joist bay or be left unsupported.
2. Install joist and wall brackets. Brackets should be spaced a maximum of 36" on center to achieve L/360 with a live load of 40PSF and a dead load of 20PSF. Structural grade #2 or better douglas fir, larch or pine.
- Use screws to attach joist brackets and joist hanger nails to attach wall brackets
- Wall brackets can be bent onsite if needed (nail to subfloor or bottom plate then use hammer to bend the bracket down). Notches on wall bracket represent top and bottom of subfloor (see fig. 1).
3. Create 2x4 frame as shown and place frame into hangers. Best practice recommends subfloor adhesive and screws at hanger seats.
4. Install subfloor to 2x4 frame with adhesive and screws.

Hydro-Blok USA
6029 238th St SE, Woodinville, WA 98072
www.hydrobokusa.com
T:425-286-6840
F:425-286-6854


Floor Lowering Kit

Part Number
HBFJLK




LINE DRAIN PLUMBING PREP

STANDARD PLUMBING PREP

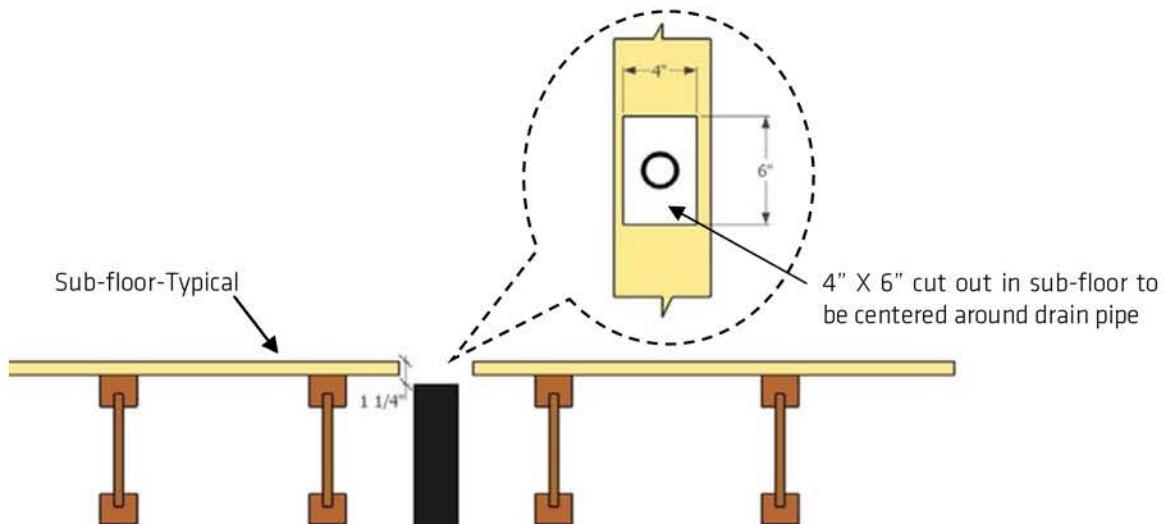

BACK/SIDE WALL PLUMBING PREP

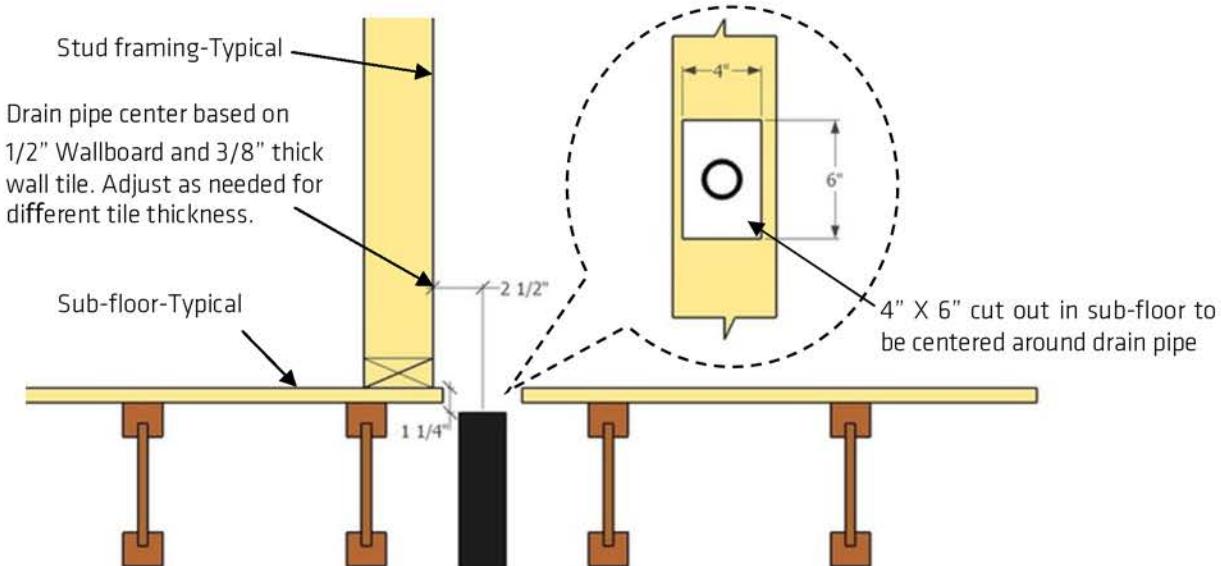


Notes

1. Installation to be completed in accordance with manufacturer specifications.
2. Drawings not to scale.
3. Single Slope Pans are sloped at 1/4" per foot to the drain.
4. Line Drain will attach to pan on thin edge.




PAN JOINT DETAIL


LINE DRAIN TO WALLBOARD & PAN JOINT DETAIL

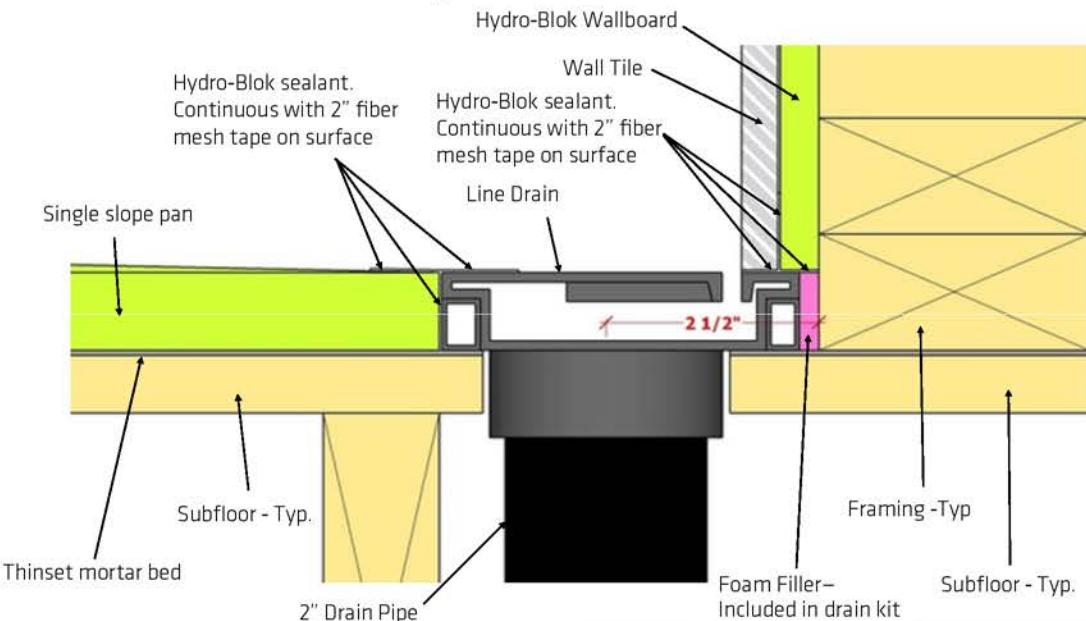

WALLBOARD TO SHOWER PAN JOINT DETAIL

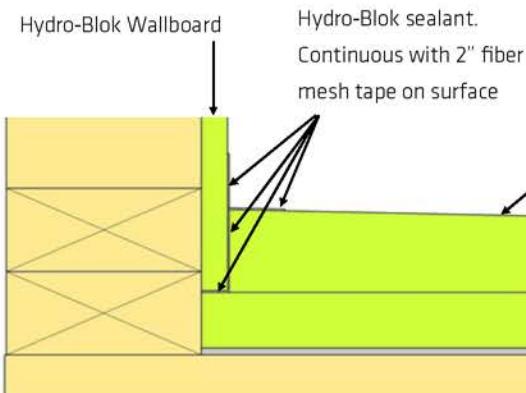

SHOWER PAN TO SHOWER CURB JOINT DETAIL

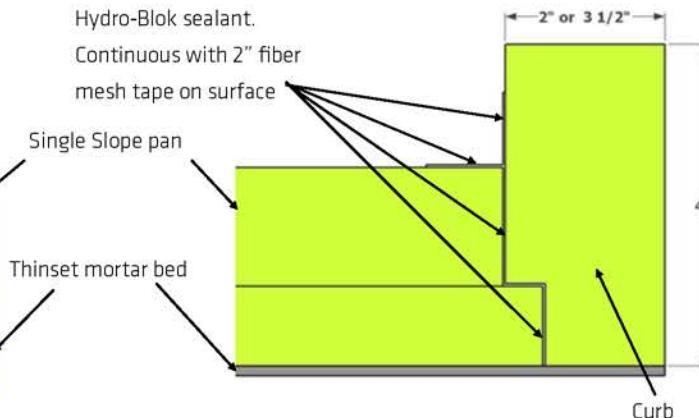


Notes

1. Installation to be completed in accordance with manufacturer specifications.
2. Drawings not to scale.
3. Sloped at 1/4" per foot to the drain.




PAN JOINT DETAIL AT FIRE RATED WALL

LINE DRAIN TO WALLBOARD & PAN JOINT DETAIL AT FIRE RATED WALL

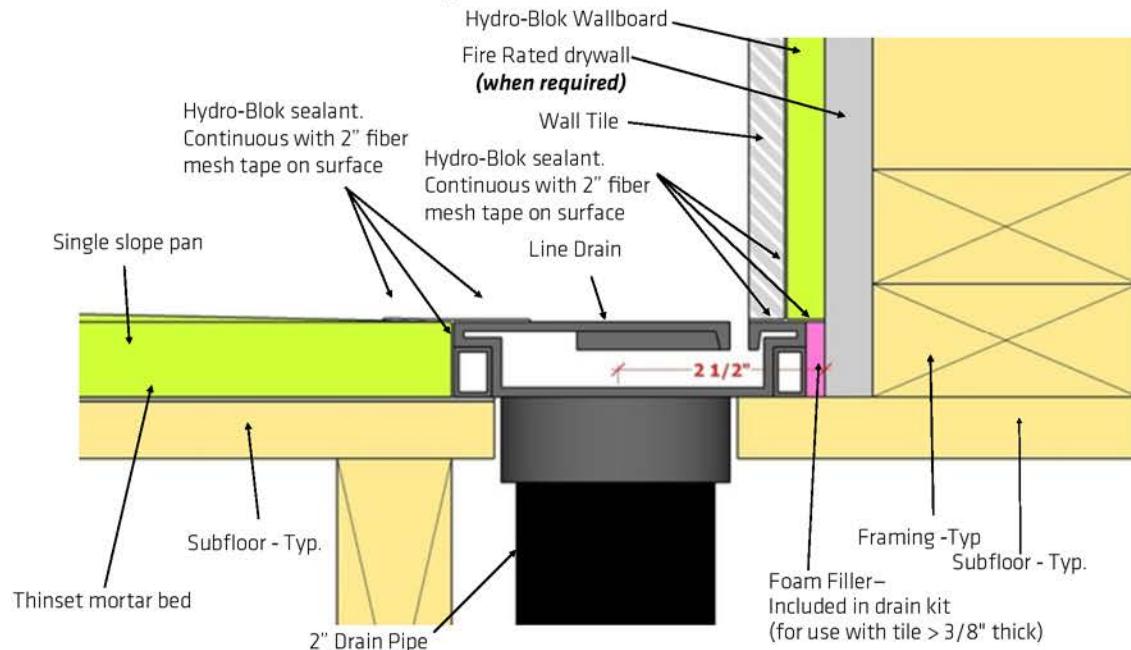

WALLBOARD TO SHOWER PAN JOINT DETAIL AT FIRE RATED WALL

SHOWER PAN TO SHOWER CURB JOINT DETAIL

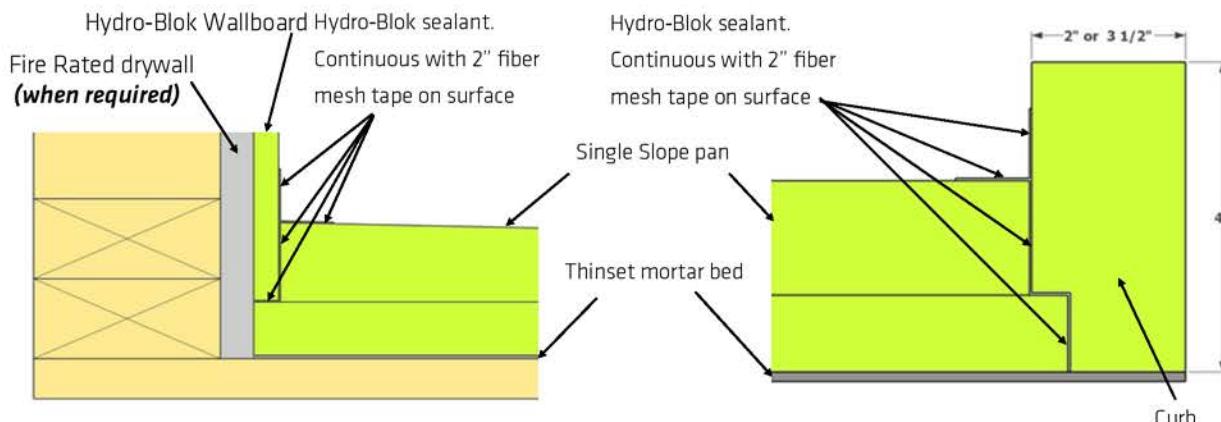

Notes

1. Installation to be completed in accordance with manufacturer specifications.
2. Drawings not to scale.
3. Sloped at 1/4" per foot to the drain.




THIN SINGLE SLOPE SHOWER PANS

For use only with lowered drain detail


THIN 36" x 60"

HBTSSSP3660

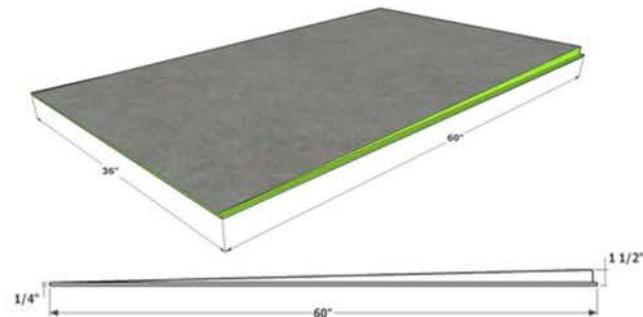


THIN 60" x 36"

HBTSSSP6036

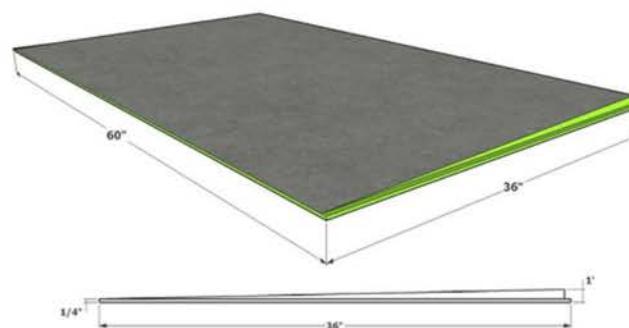


THIN 48" x 72"

HBTSSSP4872

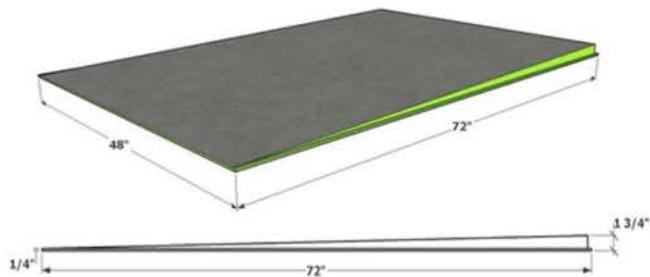

THIN 72" x 48"

HBTSSSP7248

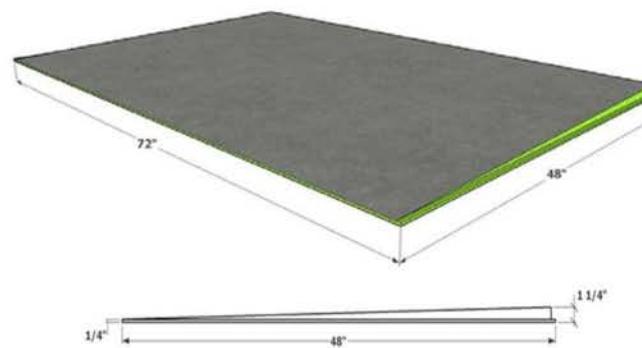

Notes

1. Installation to be completed in accordance with manufacturer specifications.
2. Drawings not to scale.
3. Sloped at 1/4" per foot to the drain.
4. Line Drain will attach to pan on thin edge. Underlined dimension in pan part number indicates edge for drain attachment.

Hydro-Blok USA
6029 238th St SE, Woodinville, WA 98072
www.hydroblokusa.com
T:425-286-6840
F:425-286-6854

THIN Single Slope Pans

Part Number


HBTSSSP3660 **HBTSSSP6036**
HBTSSSP4872 **HBTSSSP7248**

THIN SINGLE SLOPE SHOWER SIDE EXTENSION



THIN 18" x 72" SIDE EXTENSION

HBTSSSPE1872

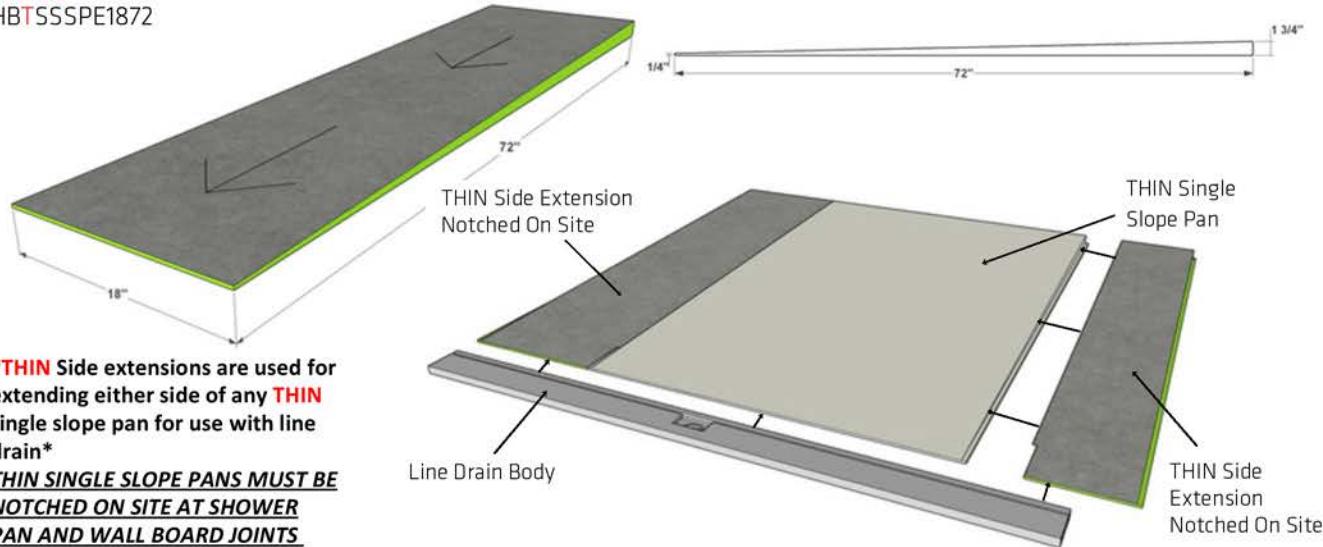


***THIN** Side extensions are used for extending either side of any **THIN** single slope pan for use with line drain*

THIN SINGLE SLOPE PANS MUST BE NOTCHED ON SITE AT SHOWER PAN AND WALL BOARD JOINTS

THIN 72" x 12" EXTENSION

HBTSSSPE7212

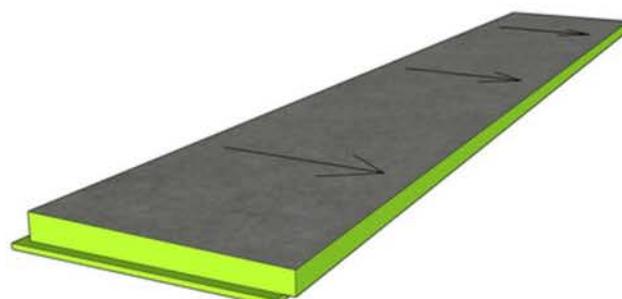


Notes

1. Installation to be completed in accordance with manufacturer specifications.
2. Drawings not to scale.
3. Sloped at 1/4" per foot to the drain.
4. Not compatible with 60x36 Thin Single Slope Pan. Contact Hydro-Blok USA for extending this size pan.
5. Additional filler under pan extension is required when used with 48x72 and 36x60 Thin Single Slope Pans due to thickness differences.

Hydro-Blok USA
6029 238th St SE, Woodinville, WA 98072
www.hydroblokusa.com
T:425-286-6840
F:425-286-6854

THIN Side Extension
Part Number
HBTSSSPE1872
HBTSSSPE7212

TYPICAL BARRIER-FREE SHOWER USING GLASS PANEL AT ENTRY

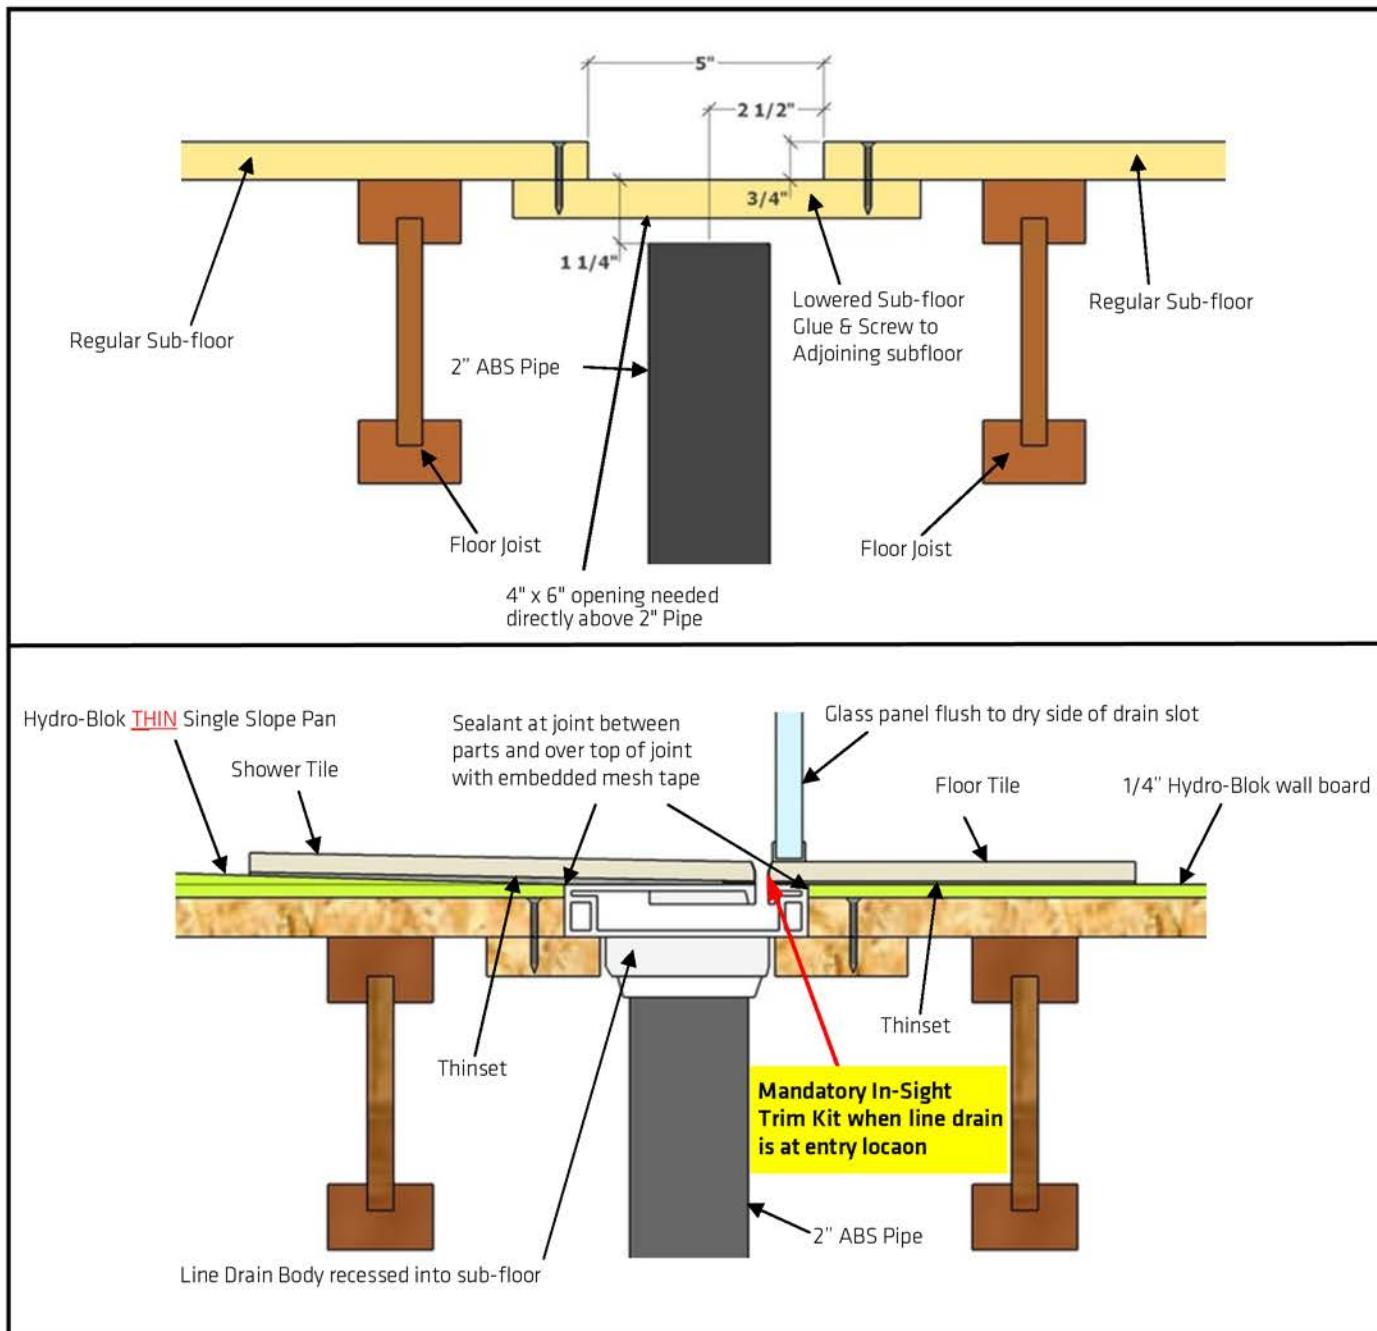


Notes

1. Installation to be completed in accordance with manufacturer specifications.
2. Drawings not to scale.
3. Sloped at 1/4" per foot to the drain.
4. Line Drain will attach to pan on thin edge.

Hydro-Blok USA
 6029 238th St SE, Woodinville, WA 98072
www.hydrobokusa.com
 T:425-286-6840
 F:425-286-6854

Barrier Free Detail
For use with THIN Profile Single Slope Pans

BARRIER-FREE SHOWER WITH DOUBLE DROP IN SUB-FLOOR

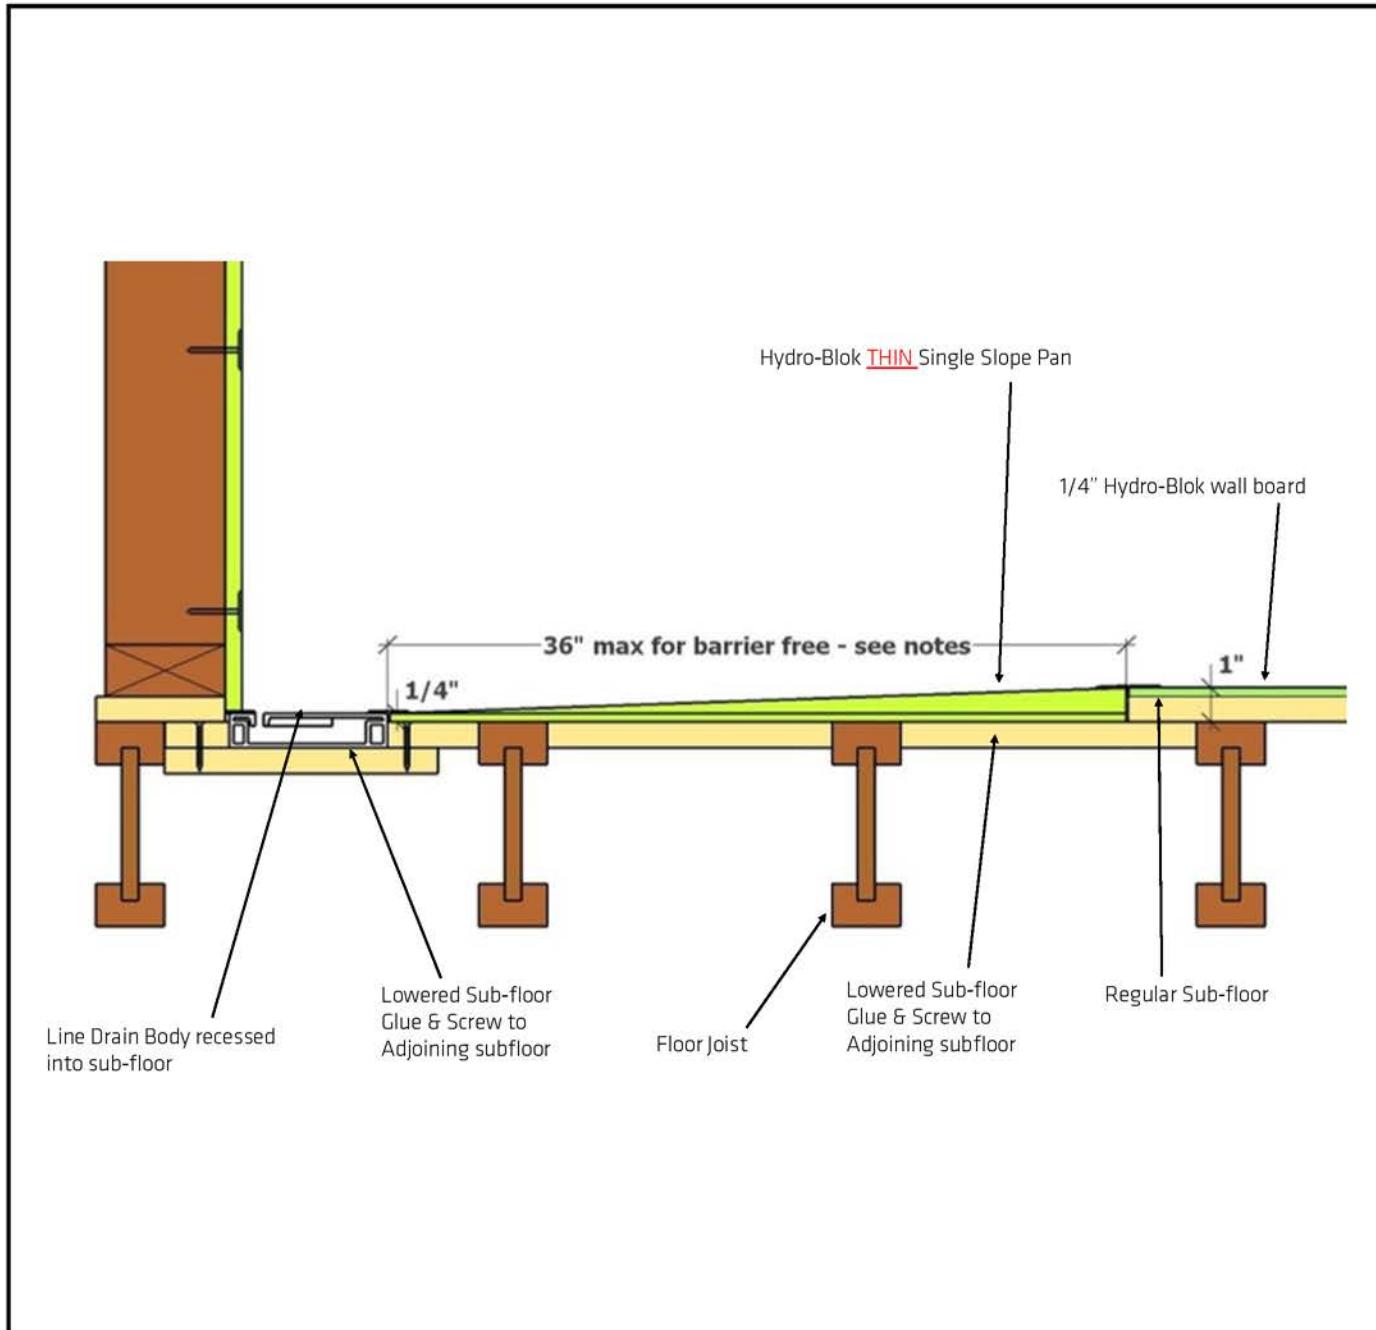

Notes


1. Installation to be completed in accordance with manufacturer specifications.
2. Drawings not to scale.
3. Sloped at 1/4" per foot to the drain. Pan bigger than 36" dimension noted above will be too thick for this detail to work
4. Line Drain will attach to pan on thin edge.

Hydro-Blok USA
6029 238th St SE, Woodinville, WA 98072
www.hydrobokusa.com
T:425-286-6840
F:425-286-6854

Barrier Free Detail
*For use with Thin Profile
Single Slope Pans*



BARRIER-FREE SHOWER USING **THIN** PROFILE SINGLE SLOPE SHOWER PANS

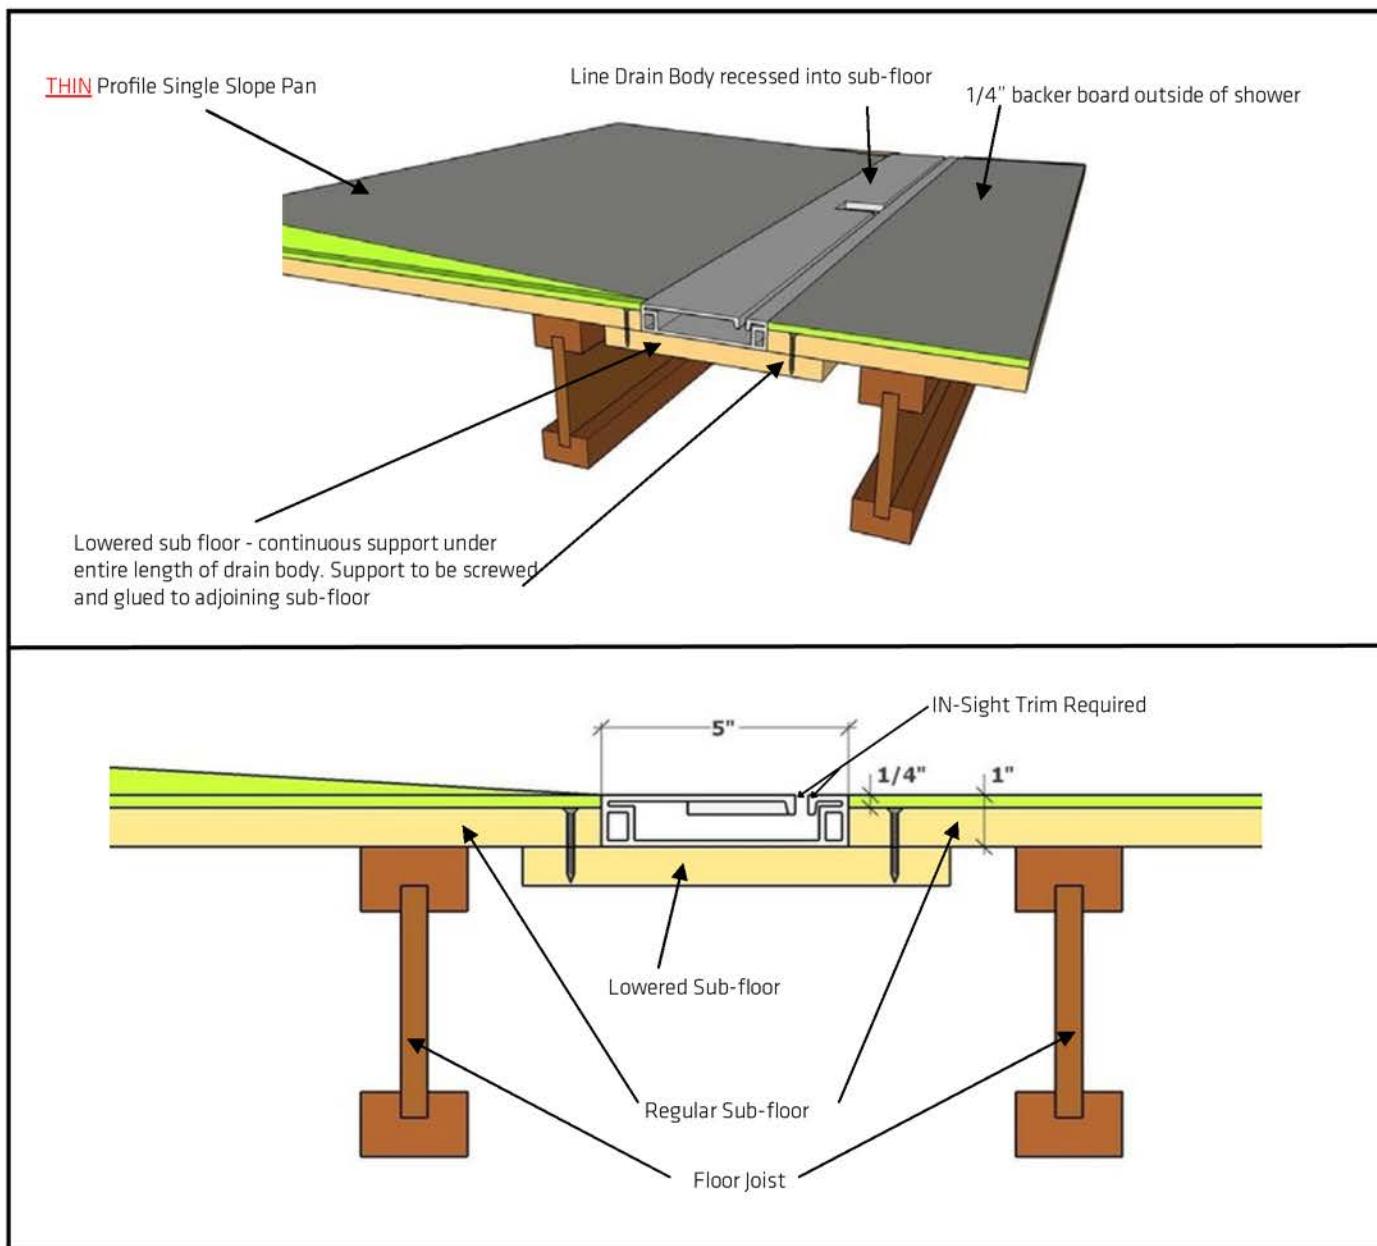


Notes

1. Installation to be completed in accordance with manufacturer specifications.
2. It is ideal to center the drain body in the length of the overall layout. Maximum length of un-cut drain is 73 3/8"
3. Longer applications can use the line drain coupler (sold separately) to join multiple drains together if necessary.
4. Be aware that joining multiple line drains together will require a separate waste pipe connection for each line drain.
5. Drawings not to scale.
6. Sloped at 1/4" per foot to the drain.
7. Line Drain will attach to pan on thin edge.


Hydro-Blok USA
6029 238th St SE, Woodinville, WA 98072
www.hydrobokusa.com
T:425-286-6840
F:425-286-6854

Barrier Free Detail
*For use with Thin Profile
Single Slope Pans*

THIN SINGLE SLOPE PAN WITH LINE DRAIN RECESSED IN CONCRETE SLAB

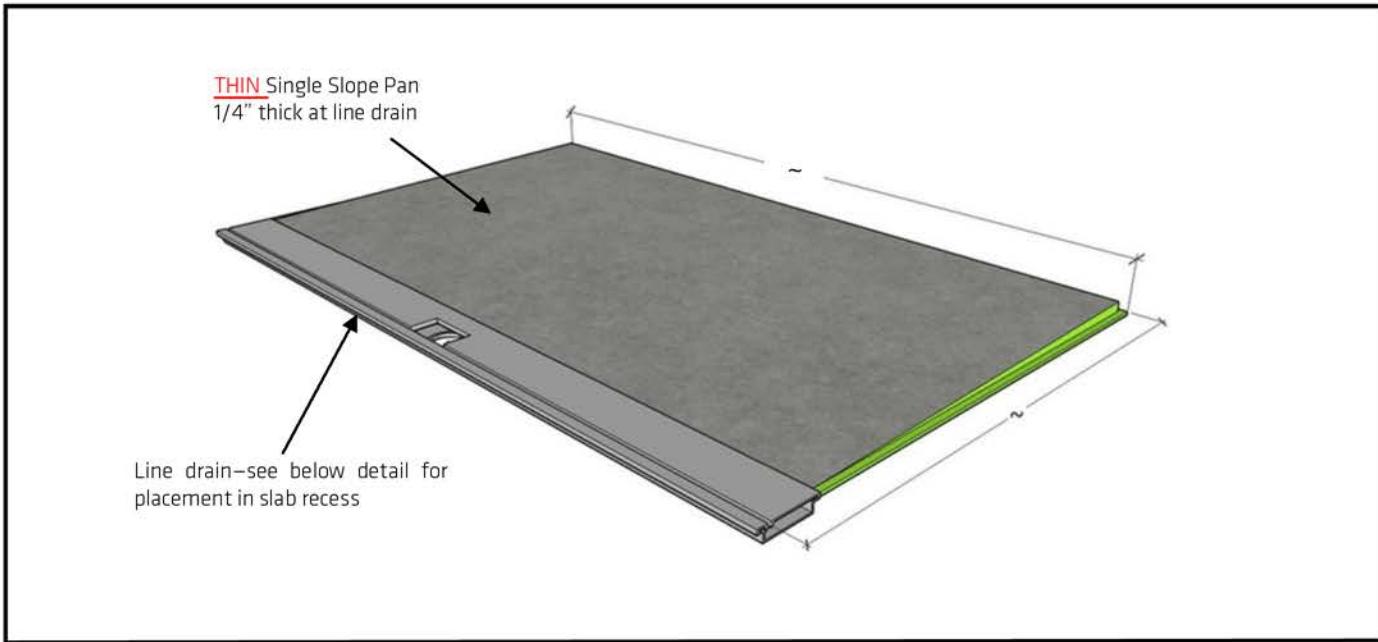

SLAB LINE DRAIN RECESS

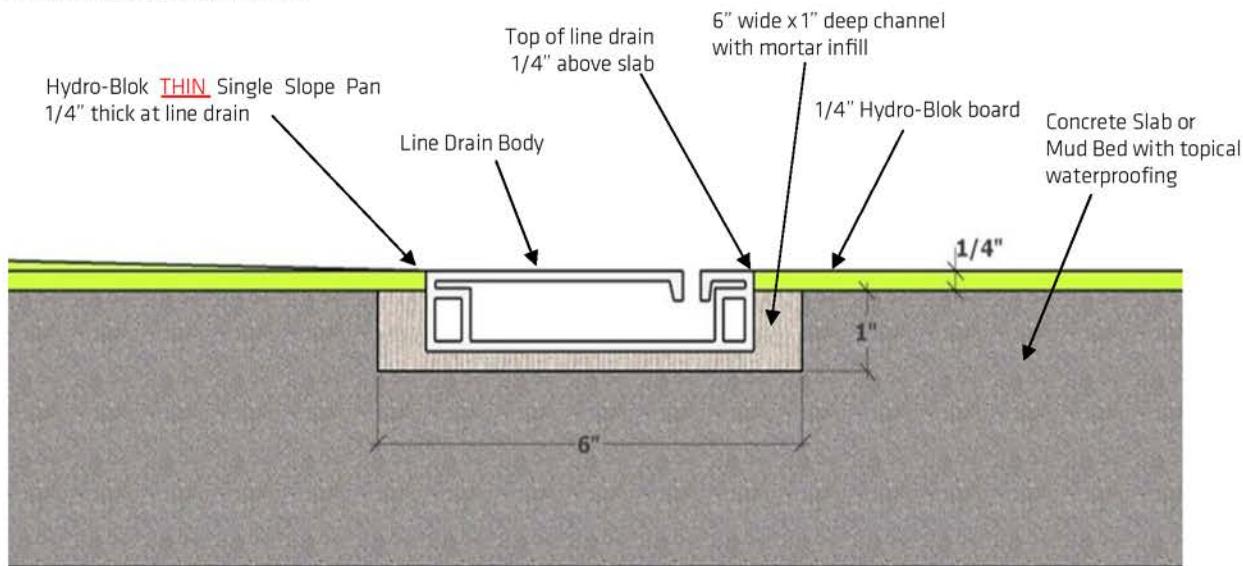

Notes

1. Installation to be completed in accordance with manufacturer specifications.
2. Drawings not to scale.
3. Sloped at 1/4" per foot to the drain.

Hydro-Blok USA
6029 238th St SE, Woodinville, WA 98072
www.hydroblokusa.com
T:425-286-6840
F:425-286-6854

Barrier Free Detail
For use with Thin Profile
Single Slope Pans



IN-SIGHT - LINE DRAIN TILE TRIM KITS




HBINSI12 (1/2"), HBINSI38 (3/8"), HBINSI14 (1/4")

In-Sight Trim gives the upon of having a metal finished edge along the length of the line drain gap
****Trim kit is required and mandatory when drain is located at the shower entry threshold****



In-Sight Trim Kit Includes:

- 2 pcs In-Sight trim 35 3/4" length
- Metal cut-off wheel
- Temporary gap spacer/alignment sticks

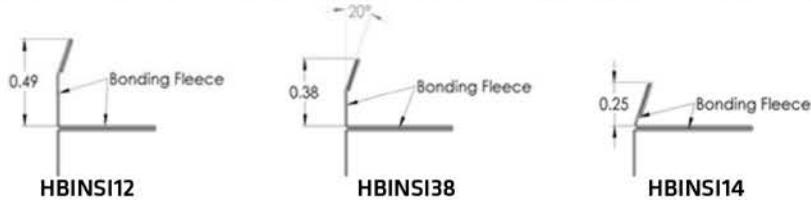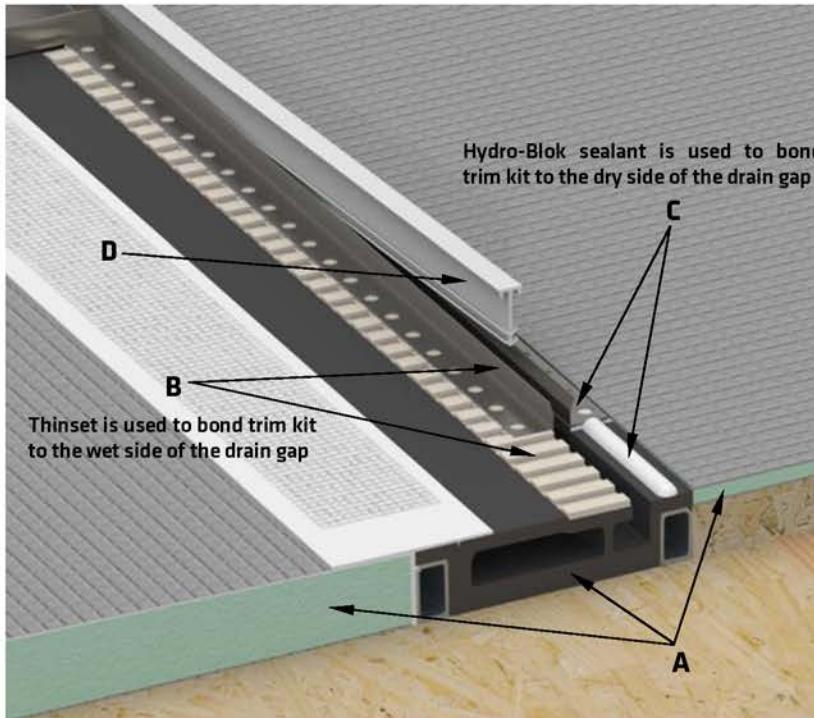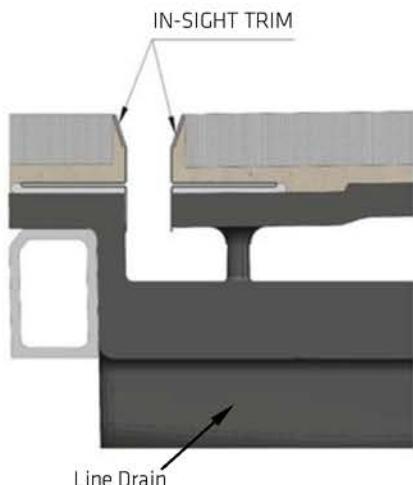

Trim pieces are made from high quality 304 Stainless Steel .25mm thick

- Install Hydro-Blok line drain, shower pan and wallboard per typical specs. Use included cut-off wheel to cut trim to length as needed.
- On shower/wet side of drain gap use thinset along entire length of drain to bond trim piece to drain body. Firmly press trim into thinset and position in place. Remove any excess thinset from drain slot if necessary.
- On dry side of drain gap run a continuous bead of Hydro-Blok sealant along the entire length of drain to bond trim piece to drain body. Firmly press trim piece into sealant bead and adjust into position. Trim pieces should run the entire length of line drain.
- Before thinset & sealant sets up, insert supplied plastic spacer sticks into gap between the trim pieces. This will properly space the trim pieces and hold them in position while thinset and sealant cures. Leave this temporary spacer in place while tiling to keep debris out of drain slot. Remove plastic gap spacer sticks before putting shower into use.

**** PLEASE NOTE: When cutting trim to desired length it is best practice to place all cut edges at the outer ends of line drain. This will allow factory edges to be butted together when using multiple trim pieces.**

Hydro-Blok USA
6029 238th St SE, Woodinville, WA 98072
www.hydroblokusa.com
T:425-286-6840
F:425-286-6854


Line Drain Trim Kit
Part Numbers
HBINSI12 (1/2")
HBINSI38 (3/8")
HBINSI14 (1/4")



IN-SHADOW - LINE DRAIN TILE TRIM KITS



HBINSHADOW

In-Shadow Trim allows line drain slot to be concealed under the vertical wall tile

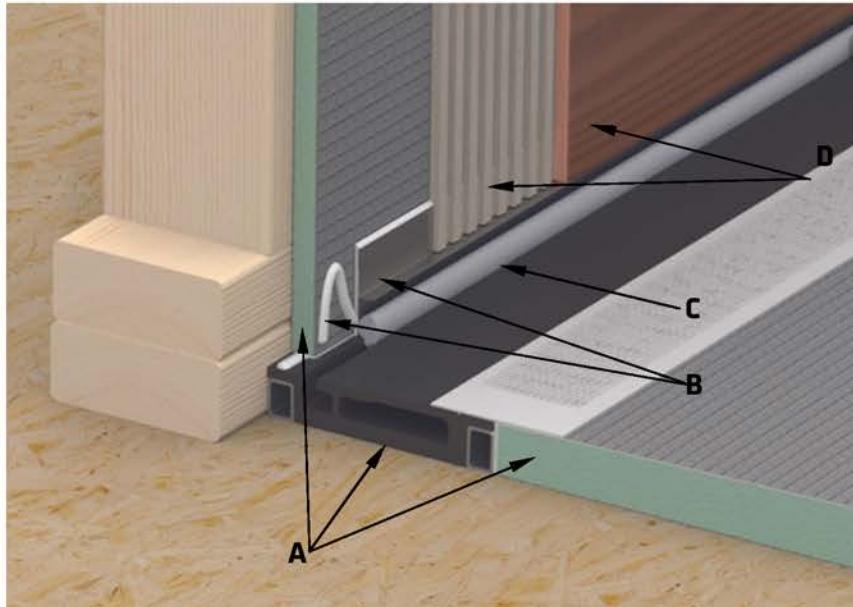

In-Shadow Trim Kit Includes:

- 2 pcs In-Shadow trim 35 3/4" length
- Metal cut-off wheel
- Temporary foam backer rod

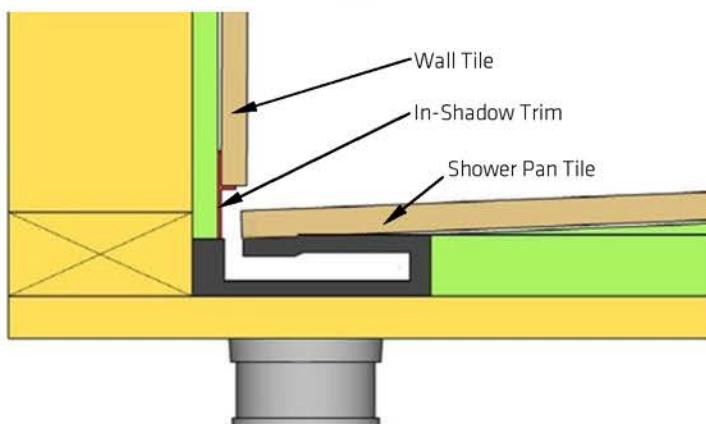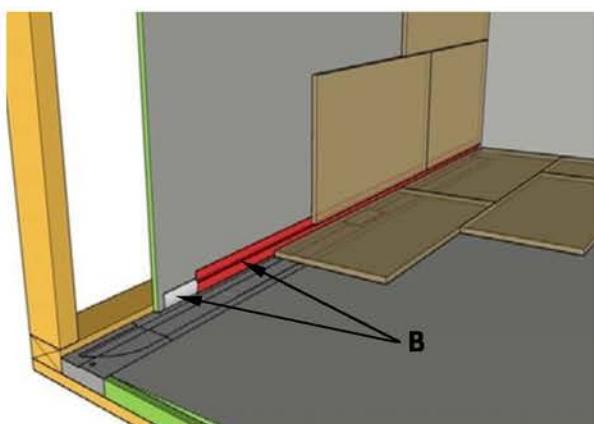

Trim pieces are made from high quality 304 Stainless Steel .25mm thick

A. Install Hydro-Blok line drain, shower pan and wallboard per typical specs. Use included cut-off wheel to cut trim to length as needed.

B. Run a heavy continuous bead of Hydro-Blok sealant along the wallboard face that will receive the In-Shadow trim. Firmly press trim piece into sealant bead and adjust into final position before sealant sets up. Trim pieces should run the entire length of line drain.

C. Insert supplied round foam backer rod into drain slot. This is temporary and will keep debris out of drain slot during tiling.

D. Apply thinset over face of trim and onto wallboard for setting tile. Bottom edge of tile should rest on horizontal lip of trim piece. Do not use sealant on this boom edge of tile. This will allow for any water to weep under tile and down the drain if necessary.

**** PLEASE NOTE: In-Shadow trim can be used with 1/4" - 3/8" shower pan tile. When cutting trim to desired length it is best practice to place all cut edges at the outer ends of line drain. This will allow factory edges to be butted together when using multiple trim pieces.**

Hydro-Blok USA
6029 238th St SE, Woodinville, WA 98072
www.hydroblokusa.com
T:425-286-6840
F:425-286-6854



Line Drain Trim Kit
Part Numbers
HBINSHADOW



LINE DRAIN SLOT EXTENDER

HBLD SLOTTEXT

The Ebbe Line Drain Slot Extender is used to extend the surface le drainage gap up to 12" on one or both ends of the line drain. See note # 3 below for important placement info.

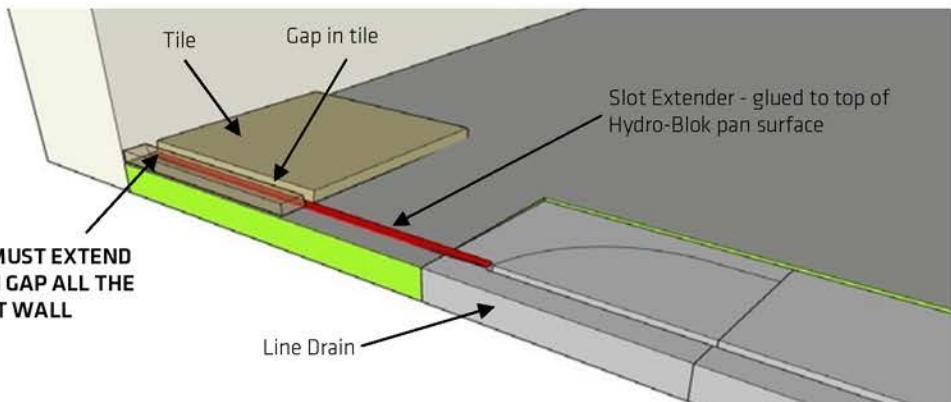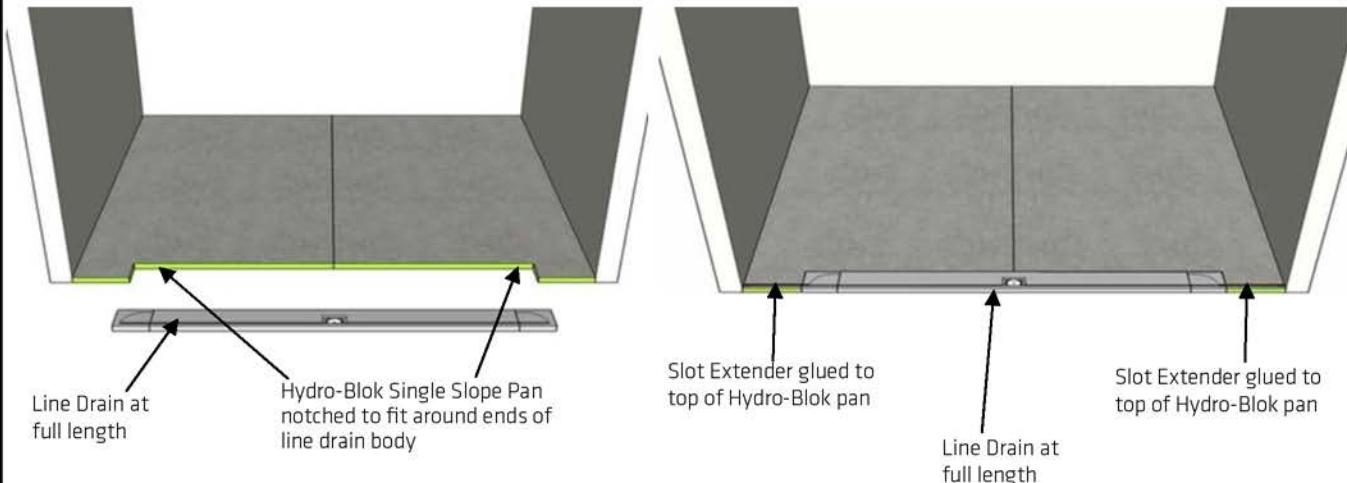

Notes:

1. Installation to be completed in accordance with manufacturer specifications.
2. Maximum length of un-cut line drain is 73 3/8"
3. The gap at the slot extender will only be as deep as the tile thickness. To avoid potential spillage over the gap extension it is recommended to use the Slot Extender only in areas that will get minimal water exposure during normal use. If this is not possible, a line drain coupler with 2 line drains is advised for effective drainage.

Hydro-Blok USA
6029 238th St SE, Woodinville, WA 98072
www.hydrobokusa.com
T:425-286-6840
F:425-286-6854

Line Drain Slot Extender
Part Numbers
HBLD SLOTTEXT




LINE DRAIN COUPLER

HBLDCOUP

The Ebbe Line Drain Coupler allows for multiple Ebbe E6100 line drains to be joined together when required for continuous lengths over 73 3/8"

*See notes 3 & 4 below for important details to be aware of.

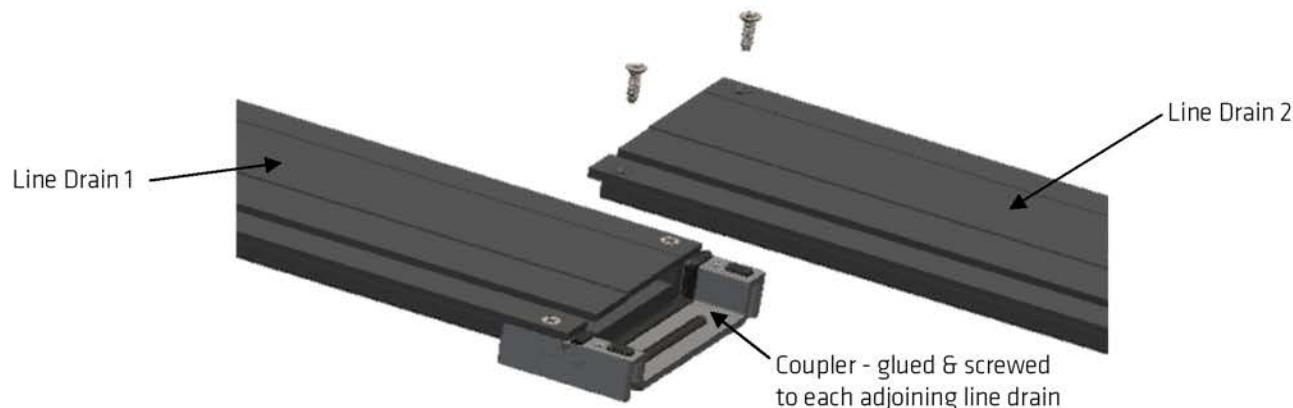

Notes:


1. Installation to be completed in accordance with manufacturer specifications.
2. Maximum length of un-cut line drain is 73 3/8"
3. Be aware that joining multiple line drains together will require a separate waste pipe connection for each line drain.
- 4. **Important: Coupler joint location must be centered between the 2 line drain waste pipe connections for proper drainage.**

Hydro-Blok USA
6029 238th St SE, Woodinville, WA 98072
www.hydroblokusa.com
T:425-286-6840
F:425-286-6854

Line Drain Coupler
Part Numbers
HBLDCOUP



LINE DRAIN FOR BATH TUB RETRO FIT

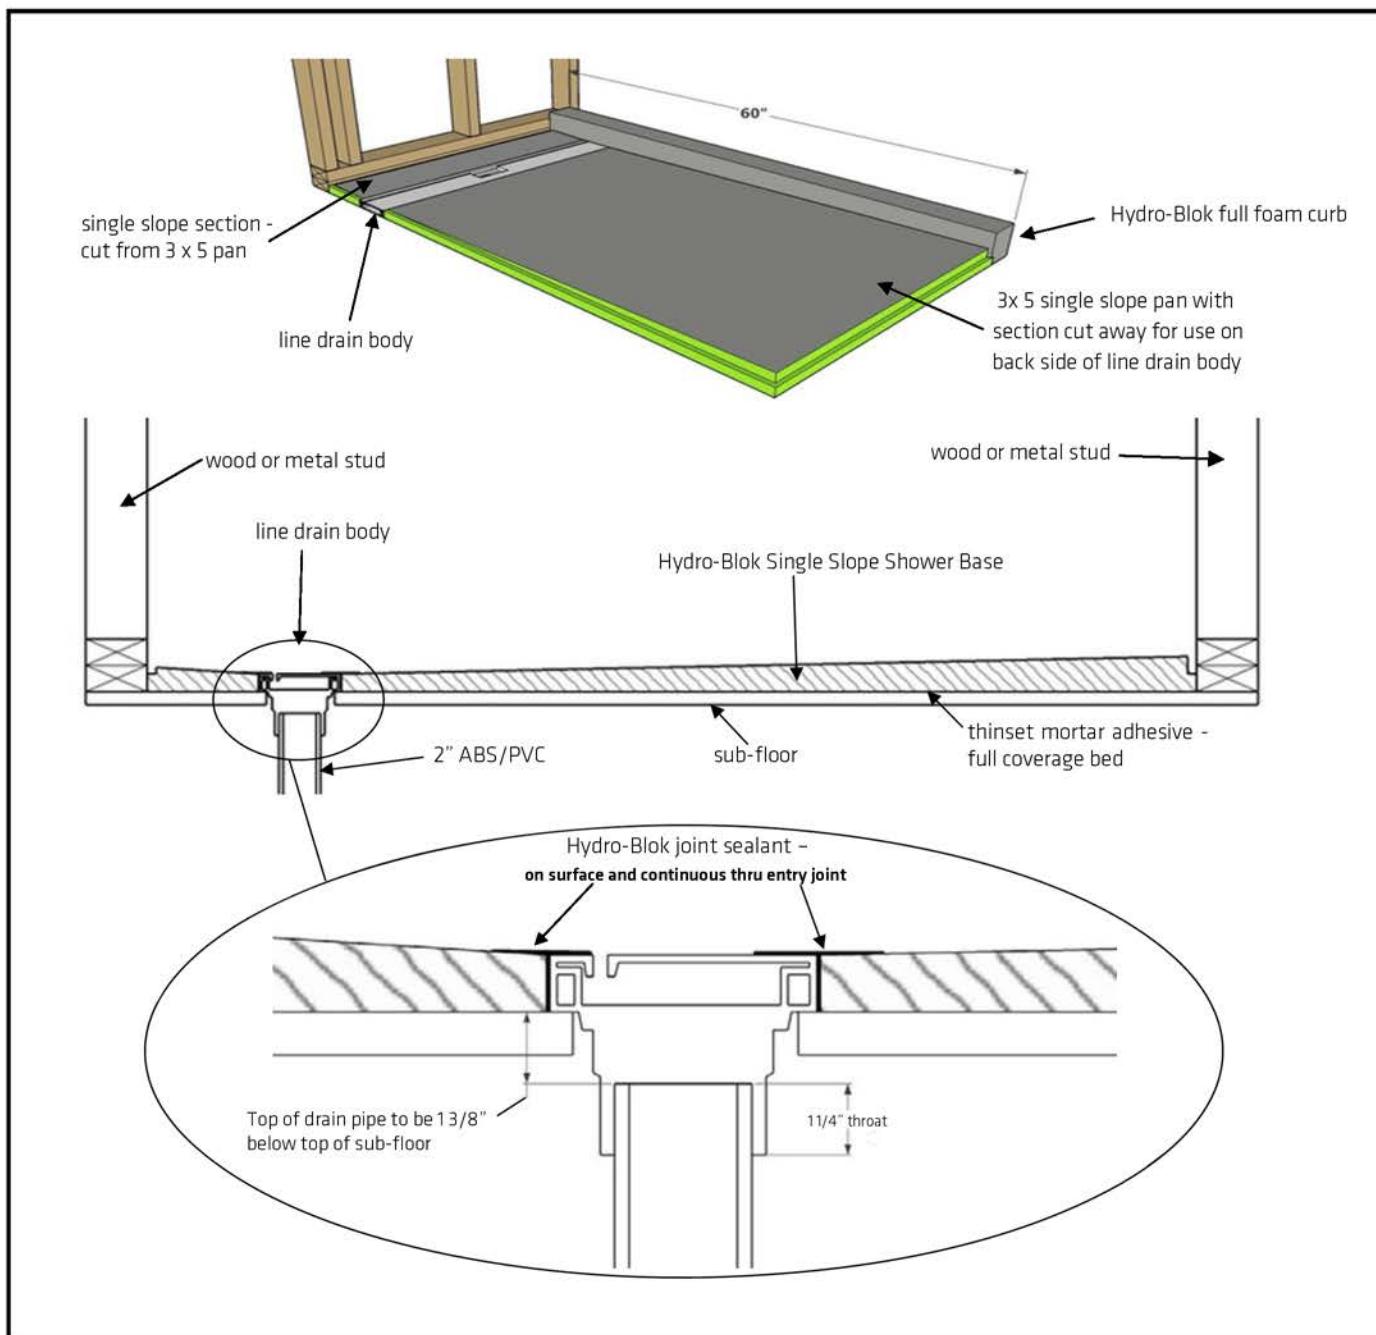


Notes

1. Installation to be completed in accordance with manufacturer specifications.
2. Drawings not to scale.
3. Sloped at minimum 1/4" per foot to the drain.

Hydro-Blok USA
6029 238th St SE, Woodinville, WA 98072
www.hydrobokusa.com
T:425-286-6840
F:425-286-6854

**Line Drain for Bath
Tub Retro Fit**

SHOWER BASE WITH FULL FOAM CURB & CURB-LESS ENTRY

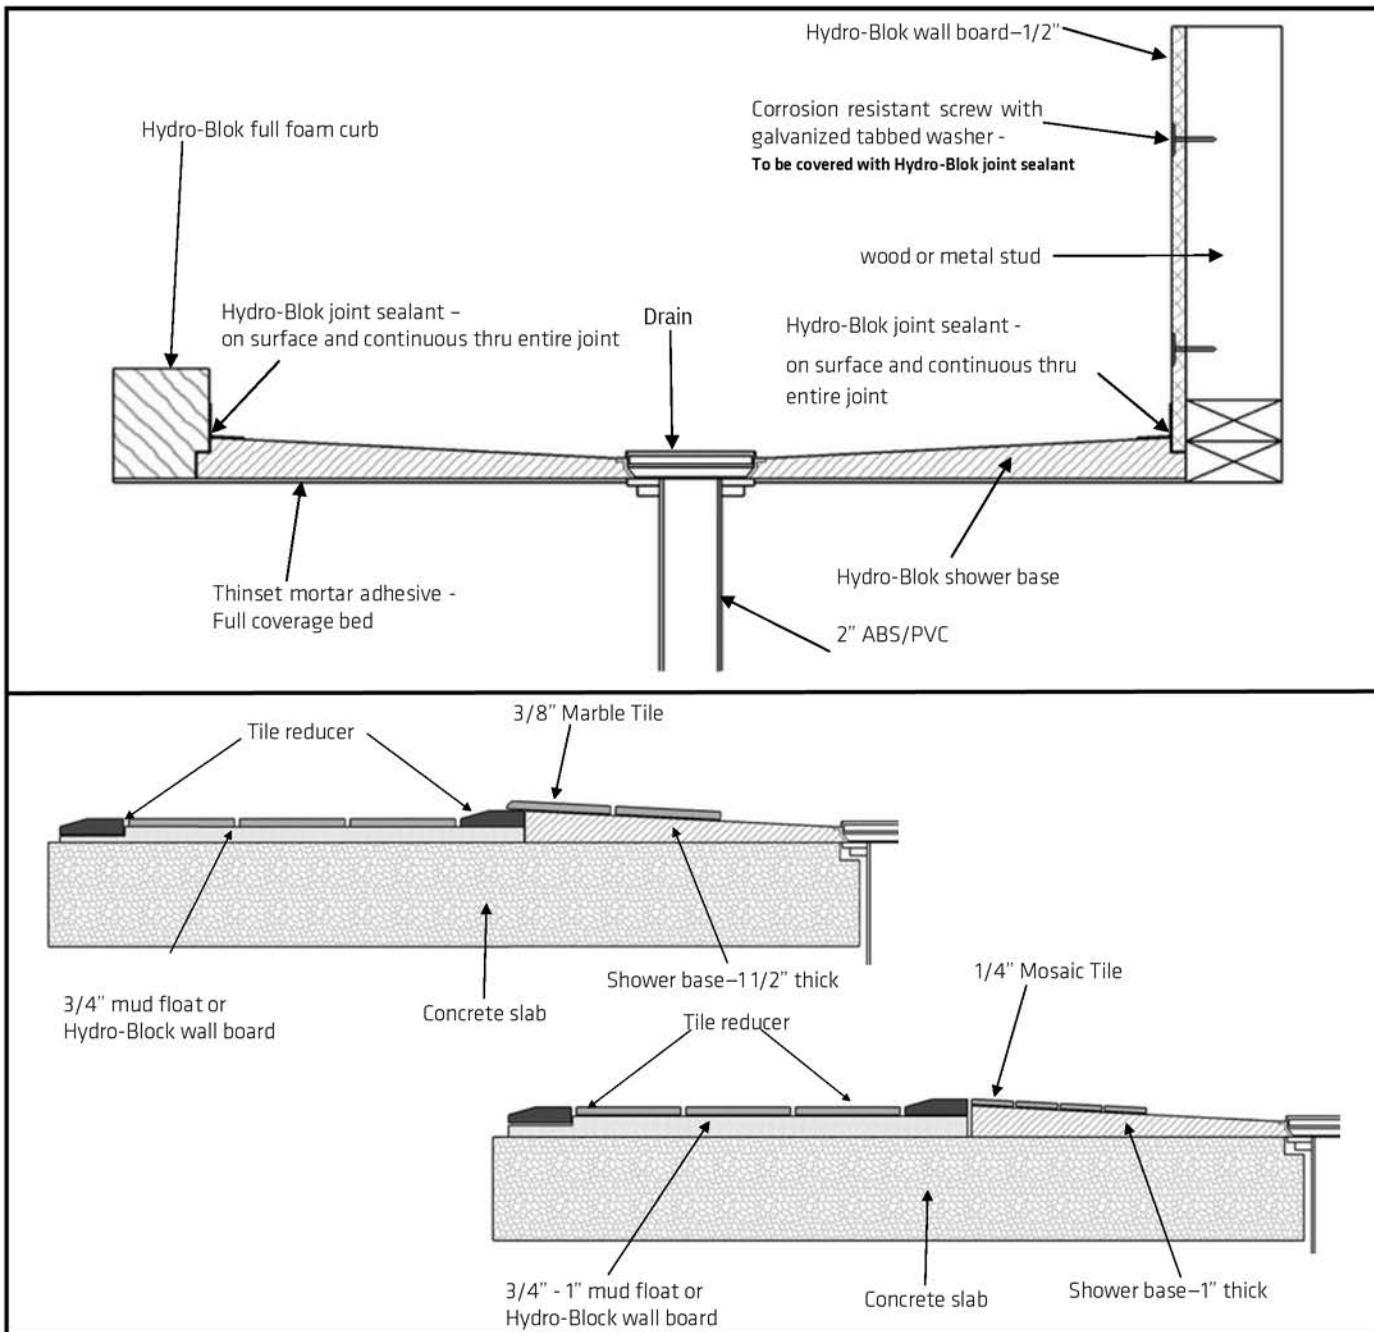

Notes

1. Installation to be completed in accordance with manufacturer specifications.
2. Drawings not to scale.
3. Sloped at minimum 1/4" per foot to the drain.

Hydro-Blok USA
 6029 238th St SE, Woodinville, WA 98072
www.hydroblokusa.com
 T:425-286-6840
 F:425-286-6854


**Shower Base with
 Full Foam Curb &
 Shower Base With
 Curb-less entry**



PIPE SEALS & UNCOUPLING MEMBRANE

MIXING VALVE SEAL

HBVALVESEAL

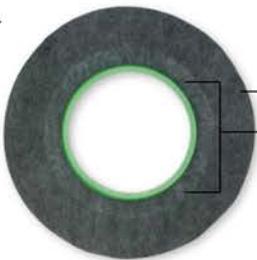


1. Apply a thin coat of HYDRO-BLOK Joint Sealant to entire surface area where seal will be installed. Place seal and embed into sealant. 48"
2. Use the straight edge of a trowel to flatten seal onto wallboard and squeeze out excess sealant.
3. Apply thin-set and set tile.




PIPE SEAL

HBPIPESEAL

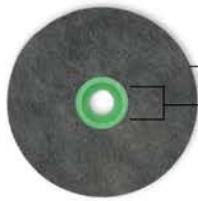

1. Apply a thin coat of HYDRO-BLOK Joint Sealant to entire surface area where seal will be installed. Place seal and embed into sealant.
2. Use the straight edge of a trowel to flatten seal onto wallboard and squeeze out excess sealant.
3. Apply thin-set and set tile.

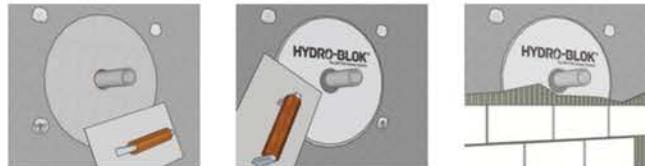

UNCOUPLING MEMBRANE 36x100'x1/8" (3mm)

HBUCPLM18



Notes

1. Installation to be completed in accordance with manufacturer specifications.
2. Drawings not to scale.

Hydro-Blok USA
6029 238th St SE, Woodinville, WA 98072
www.hydrobokusa.com
T:425-286-6840
F:425-286-6854

Pipe Seals & Uncoupling Membrane



OTHER PARTS

QUICK SHIM KIT
HBSHIMKIT

NEW



WASHERHEAD SCREW
HBSCRWH100W, HBSCRWH1000W

NEW



100 Pack



1,000pc Bucket



TILE-IN DRAIN COVER
HBLPDTILE14, HBLPDTILE38


NEW

THIN TILE
3/16" - 5/16"



OR

THICK TILE
3/8" - 1/2"

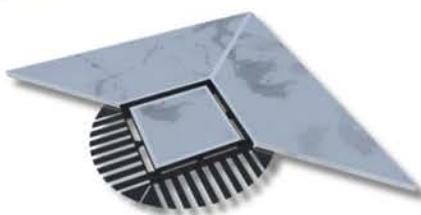

Notes

1. Installation to be completed in accordance with manufacturer specifications.
2. Drawings not to scale.

Hydro-Blok USA
6029 238th St SE, Woodinville, WA 98072
www.hydrobokusa.com
T:425-286-6840
F:425-286-6854

**Quick Shim Kits,
Washerhead
Screws, Tile-In
Crain Covers**

HYDRO-BLOK®

Low-Profile Shower Pans & Extensions			Shower Benches		
HBLPSP3636	36" x 36" LOW PROFILE Shower Pan	pg 3	HBDBM	Diamond Bench Medium 17" x 17"	pg 11
HBLPSP3648	36" x 48" LOW PROFILE Shower Pan	pg 3	HBDBL	Diamond Bench Large 22" x 22"	pg 11
HBLPSP3660	36" x 60" LOW PROFILE Shower Pan	pg 3	HBSBM	Suspended Bench Medium 17" x 17"	pg 11
HBLPSP3672	36" x 72" LOW PROFILE Shower Pan	pg 3	HBSBL	Suspended Bench Large 22" x 22"	pg 11
HBLPSP3672OD	36" x 72" LOW PROFILE Shower Pan - Offset Drain	pg 6	Linear Drain & Accessories		
HBLPSP4848	48" x 48" LOW PROFILE Shower Pan	pg 4	HBLD73	73½" Line Drain Kit	pg 13
HBLPSP4860	48" x 60" LOW PROFILE Shower Pan	pg 4	HBFLJCK	Subfloor Lowering Kit	pg 14
HBLPSP4872	48" x 72" LOW PROFILE Shower Pan	pg 4	HBINSHADOW	IN-Shadow Trim Kit	pg 25
HBLPSP4884	48" x 84" LOW PROFILE Shower Pan	pg 4	HBINSI38	3/8" IN-Sight Trim Kit	pg 24
HBLPSP6060	60" x 60" LOW PROFILE Shower Pan	pg 5	HBINSI14	1/4" IN-Sight Trim Kit	pg 24
HBLPSP6072	60" x 72" LOW PROFILE Shower Pan	pg 5	HBINSI12	1/2" IN-Sight Trim Kit	pg 24
HBLPSP6084	60" x 84" LOW PROFILE Shower Pan	pg 5	HBLDAFT38	3/8" Tile-In Access Tray (replacement)	
HBLPSP7272	72" x 72" LOW PROFILE Shower Pan	pg 5	HBLDAFT14	1/4" Tile-In Access Tray	
HBLPSPE1272	12" x 72" LOW PROFILE Pan Extension	pg 7	HBLDAFT12	1/2" Tile-In Access Tray	
HBLPSPE2448	24" x 48" LOW PROFILE Pan Extension	pg 7	HBLDCOUP	Drain Body Coupler	pg 27
Single Slope Shower Pans & Extensions			HBLDSLOTEXT	Slot Extender Stick	pg 26
HBSSSP3660	Single Slope 36" x 60" Shower Pan	pg 12	Niches & Shelf		
HBSSSP4872	Single Slope 48" x 72" Shower Pan	pg 12	HBDSC	Diamond Shampoo Caddy 8" x 8"	pg 11
HBSSSP6036	Single Slope 60" x 36" Shower Pan	pg 12	HBRSN1616	16" x 16" Recessed Niche	pg 9
HBSSSP7248	Single Slope 72" x 48" Shower Pan	pg 12	HBRSN1628	16" x 28" Recessed Niche	pg 9
HBSSSPE1872	Single Slope 18" x 72" Side Extension	pg 13	HBRDWSN3216	32" x 16" Recessed Double Wide Niche	pg 9
HBSSSPE7212	Single Slope 72" x 12" Pan Extension	pg 13	Supplies & Accessories		
HBTSSSP3660	THIN Single Slope 36" x 60" Shower Pan	pg 18	HBJSCART	Joint Sealant Cartridges 10 oz.	
HBTSSSP4872	THIN Single Slope 48" x 72" Shower Pan	pg 18	HBJSSAUS	Joint Sealant Sausages 20 oz.	
HBTSSSP6036	THIN Single Slope 60" x 36" Shower Pan	pg 18	HBCARTGUN	Cartridge Gun	
HBTSSSP7248	THIN Single Slope 72" x 48" Shower Pan	pg 18	HBSAUSGUN	Sausage Gun	
HBTSSSPE1872	THIN Single Slope 18" x 72" Side Extension	pg 19	HBSAUSTIP	Sausage Gun Replacement Tip	
HBTSSSPE7212	THIN Single Slope 72" x 12" Pan Extension	pg 19	HBSCREWWASHER100S	Screws & Washers - 100ct	
Wallboard & Building Board			HBSCREW1000	Screws - 1,000ct	
HBWB244818	24" x 48" x ½" Wallboard	NEW pg 2	HBWASH1000	Washers - 1,000ct	
HBWB366014	36" x 60" x ¼" Wallboard	pg 2	HBSCRWH100W	Washerhead Screw - 100ct	NEW pg 31
HBWB366012	36" x 60" x ½" Wallboard	pg 2	HBSCRWH1000W	Washerhead Screw - 1,000ct	NEW pg 31
HBWB486412	48" x 64" x ½" Wallboard	pg 2	HBCPK	Corner Putty Knife	
HBWB489612	48" x 96" x ½" Wallboard	pg 2	HBSPK	Standard Putty Knife	
HBWB366058	36" x 60" x ¾" Wallboard	pg 2	HBLPDCTILE14	Tile-In Drain Cover ¼"	NEW pg 31
HBWB366001	36" x 60" x 1" Wallboard	pg 2	HBLPDCTILE38	Tile-In Drain Cover ¾"	NEW pg 31
HBWB3648112	36" x 48" x 1½" Wallboard	pg 2	HBLPDFK	LOW PROFILE Drain Frame Kit (replacement)	
HBWB44962	44" x 96" x 2" Wallboard	pg 2	HBLPDK	LOW PROFILE Drain Kit (replacement)	
HBWB48602	48" x 60" x 2" Wallboard	pg 2	HBUCPLM18	Uncoupling Membrane 36" x 100' x 1/8" (3mm)	pg 30
Shower Curbs & Ramps			HBPIPESEAL	Pipe Seal	pg 30
HBSC60	Standard Curb 60" x 3½" x 4"	pg 8	HBVALVESEAL	Mixing Valve Seal	pg 30
HBSC84	Standard Curb 84" x 3½" x 4"	pg 8	HBSHIMKIT	Quick Shim Kit	NEW pg 31
HBSCM60	MINI Curb 60" x 2" x 2½"	pg 8	HBWIPE10	Sealant Cleaning Wipes	
HBSCM84	MINI Curb 84" x 2" x 2½"	pg 8			
HBLPSR1072	LOW PROFILE Shower Ramp 10" x 72"	pg 7			